
Availability & Price List

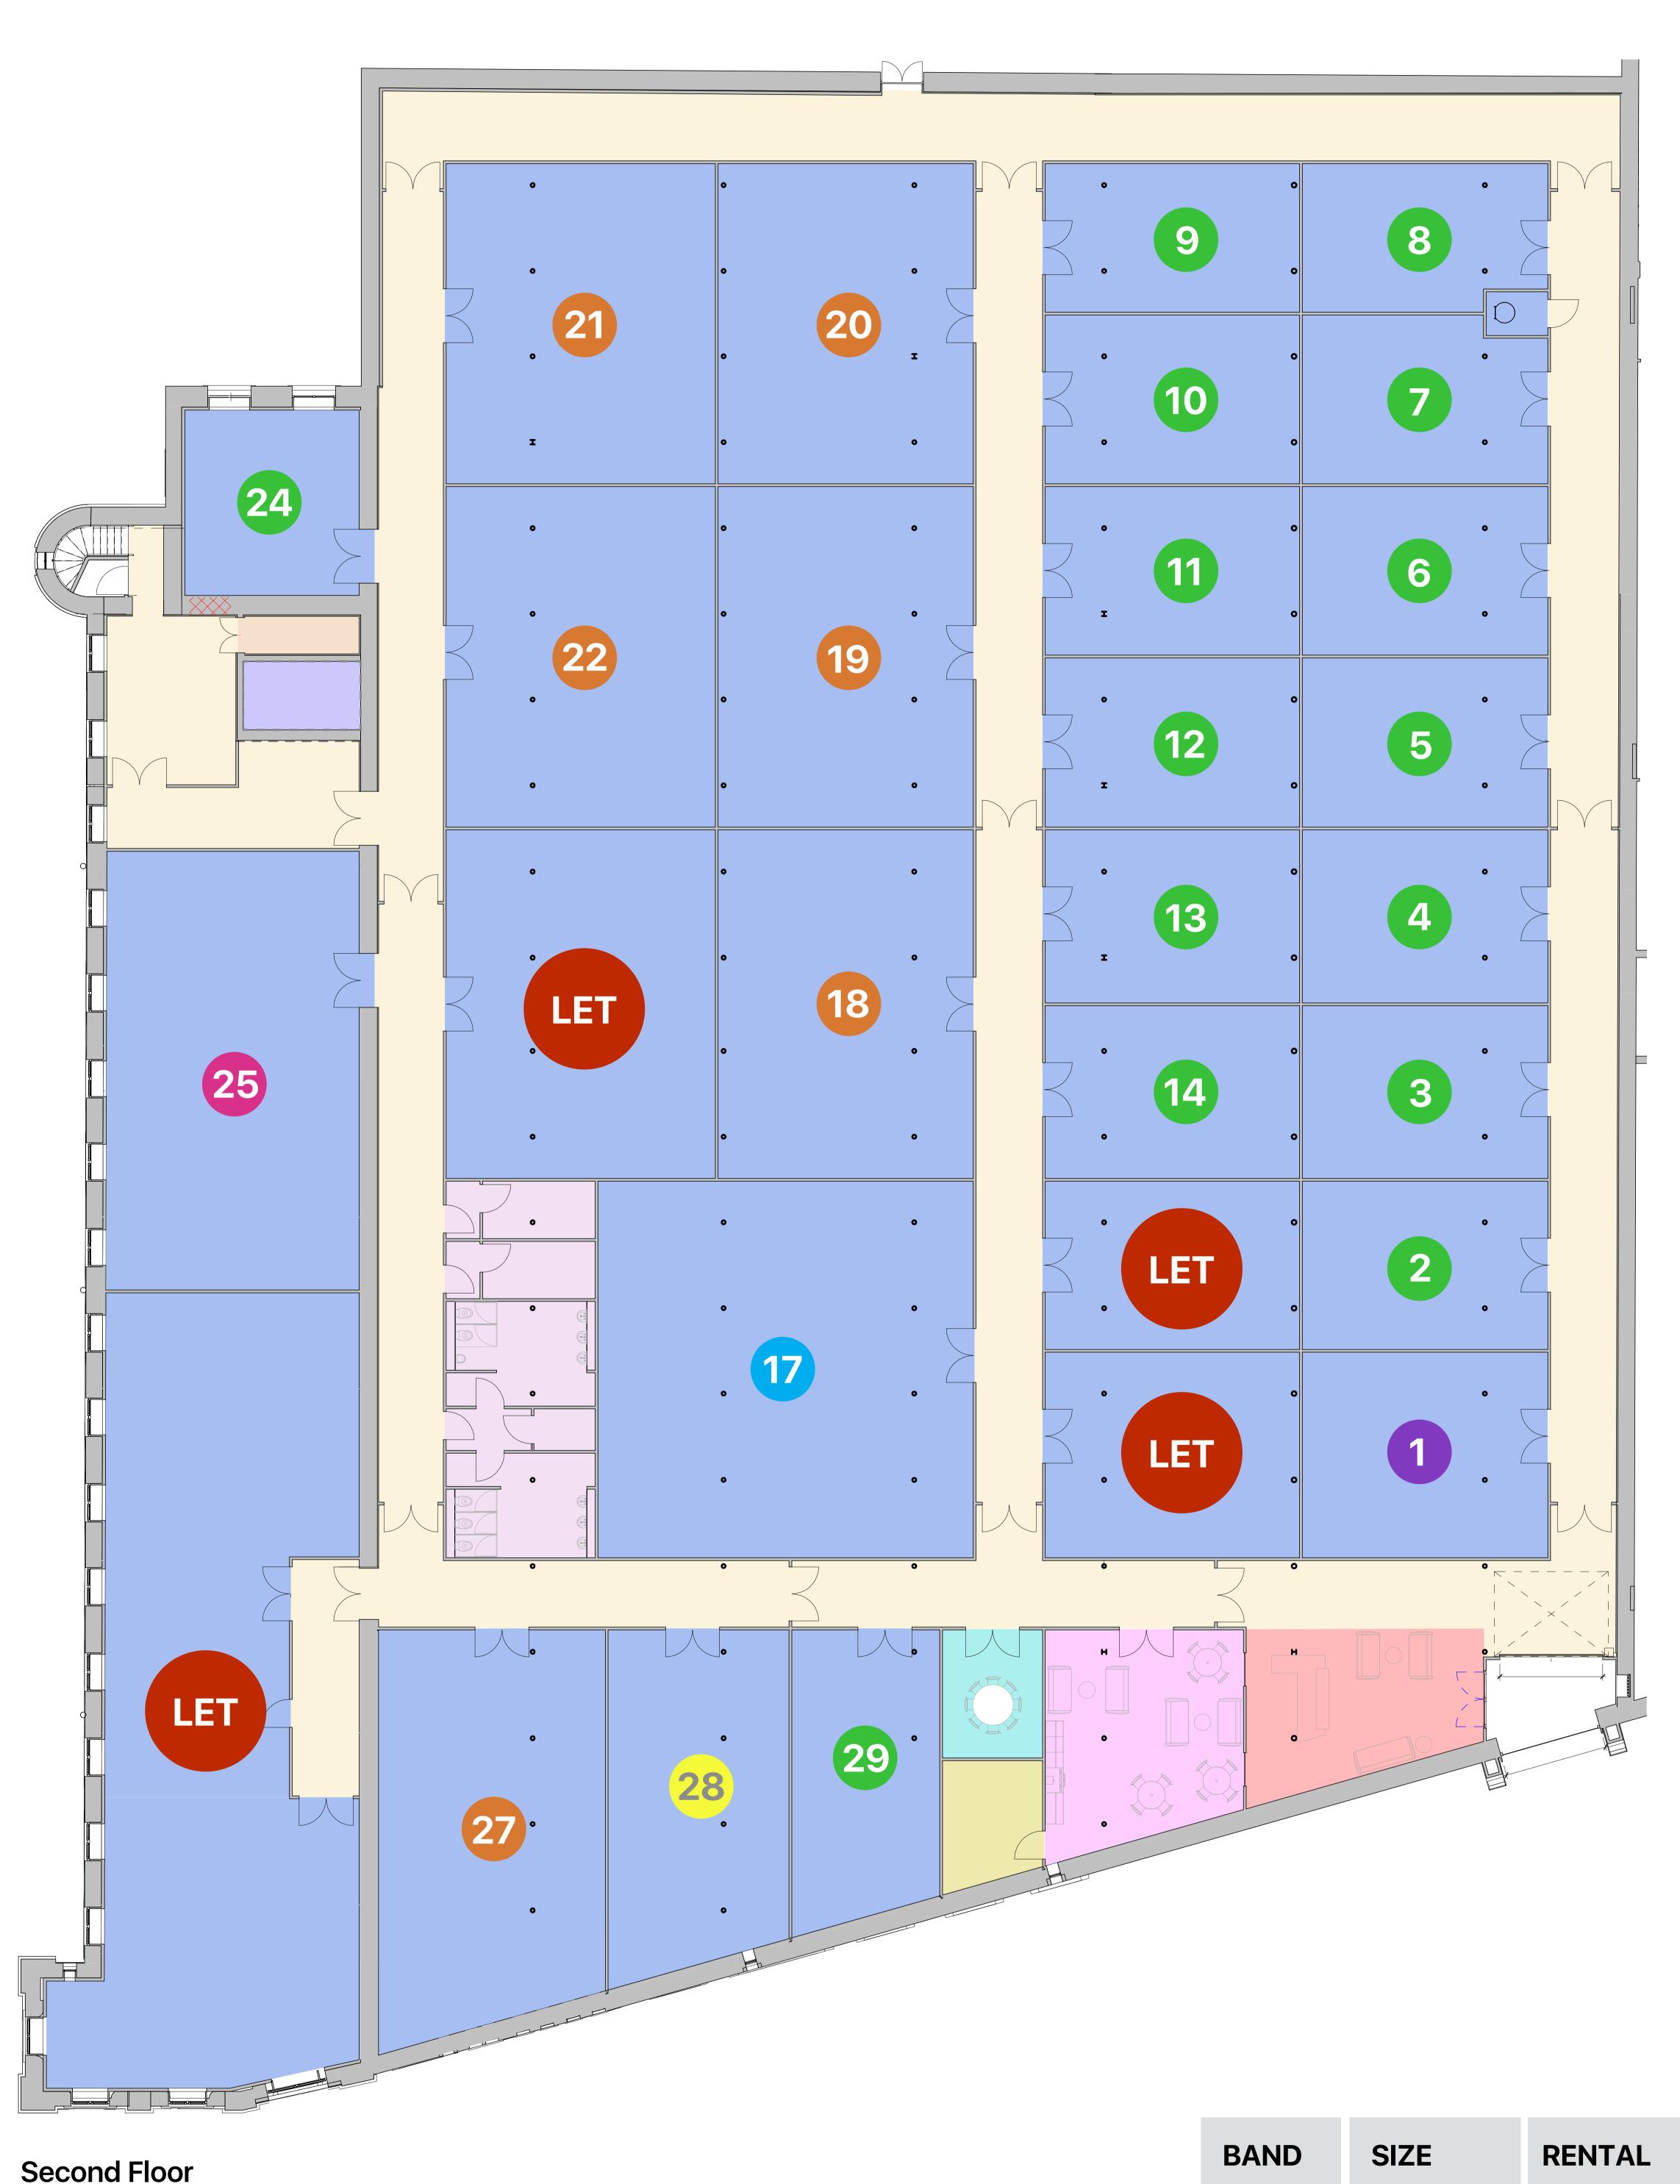



Circulation
Reception
Plant
WC's
Lift
Store
Unit
Meeting

Break out

For the latest availability call 01282 330 330 or 07976 735 email: info@supashed.com

Please note, all sizes are estimated, all prices are subject to VAT. Figures shown are for illustration purposes only. All agreements are subject to contract.

SIZE	RENTAL
650 Sq/Ft	£650.00 p/m
730 Sq/Ft	£750.00 p/m
850 Sq/Ft	£900.00 p/m
1,300 Sq/Ft	£1,350.00 p/m
1,600 Sq/Ft	£1,750.00 p/m
2,000 Sq/Ft	£2,100.00 p/m
3,000 Sq/Ft	£3,250.00 p/m
	650 Sq/Ft 730 Sq/Ft 850 Sq/Ft 1,300 Sq/Ft 1,600 Sq/Ft 2,000 Sq/Ft

Project
Re development of Northlight
Building 2

Drawing
Second Floor as Proposed

Scale @ AO Drawn Checked Approv
As indicated

A11 -18

Floor plan of industrial units



04/05/23