




ground floor plan 1:100

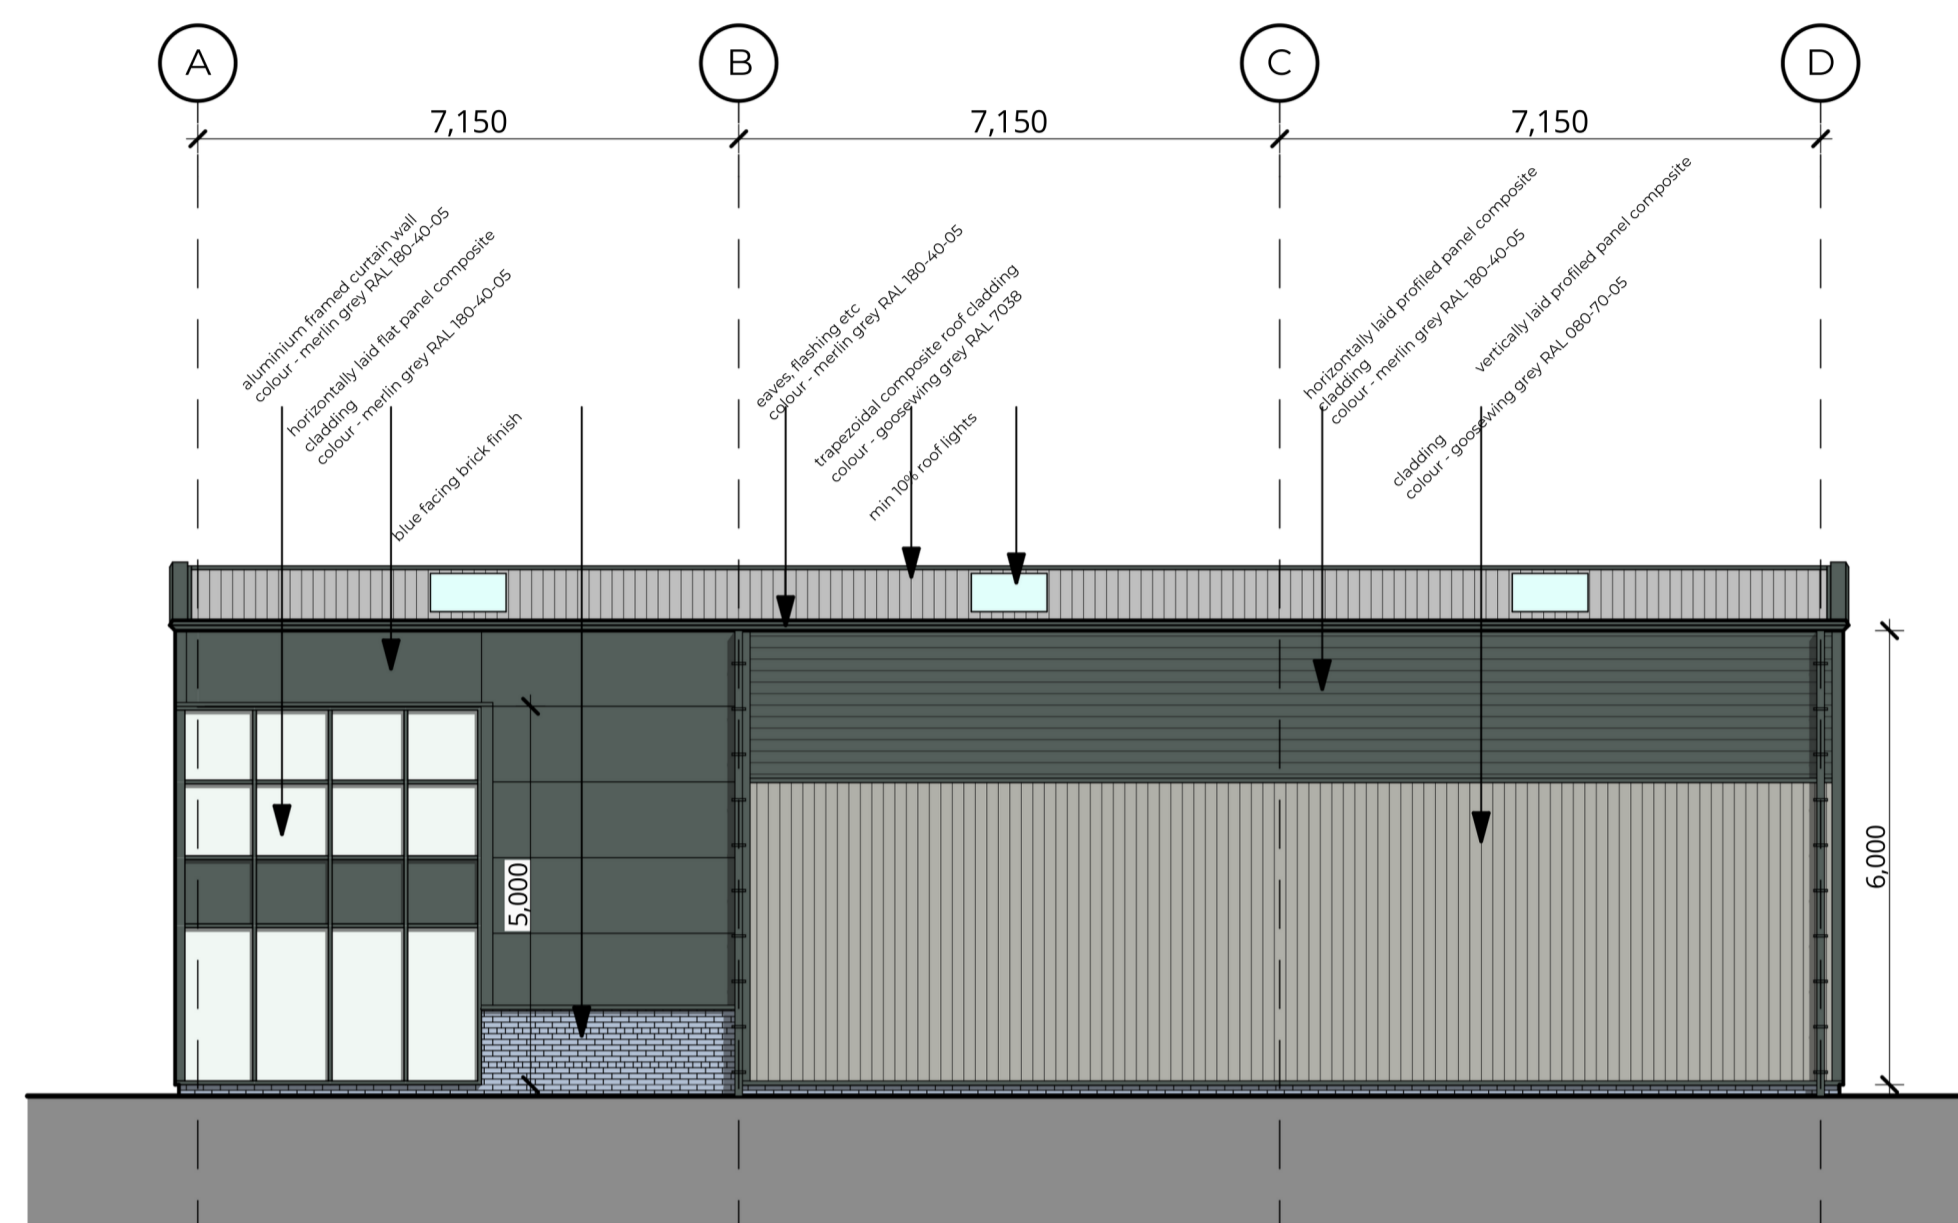


south (side) elevation 1:100

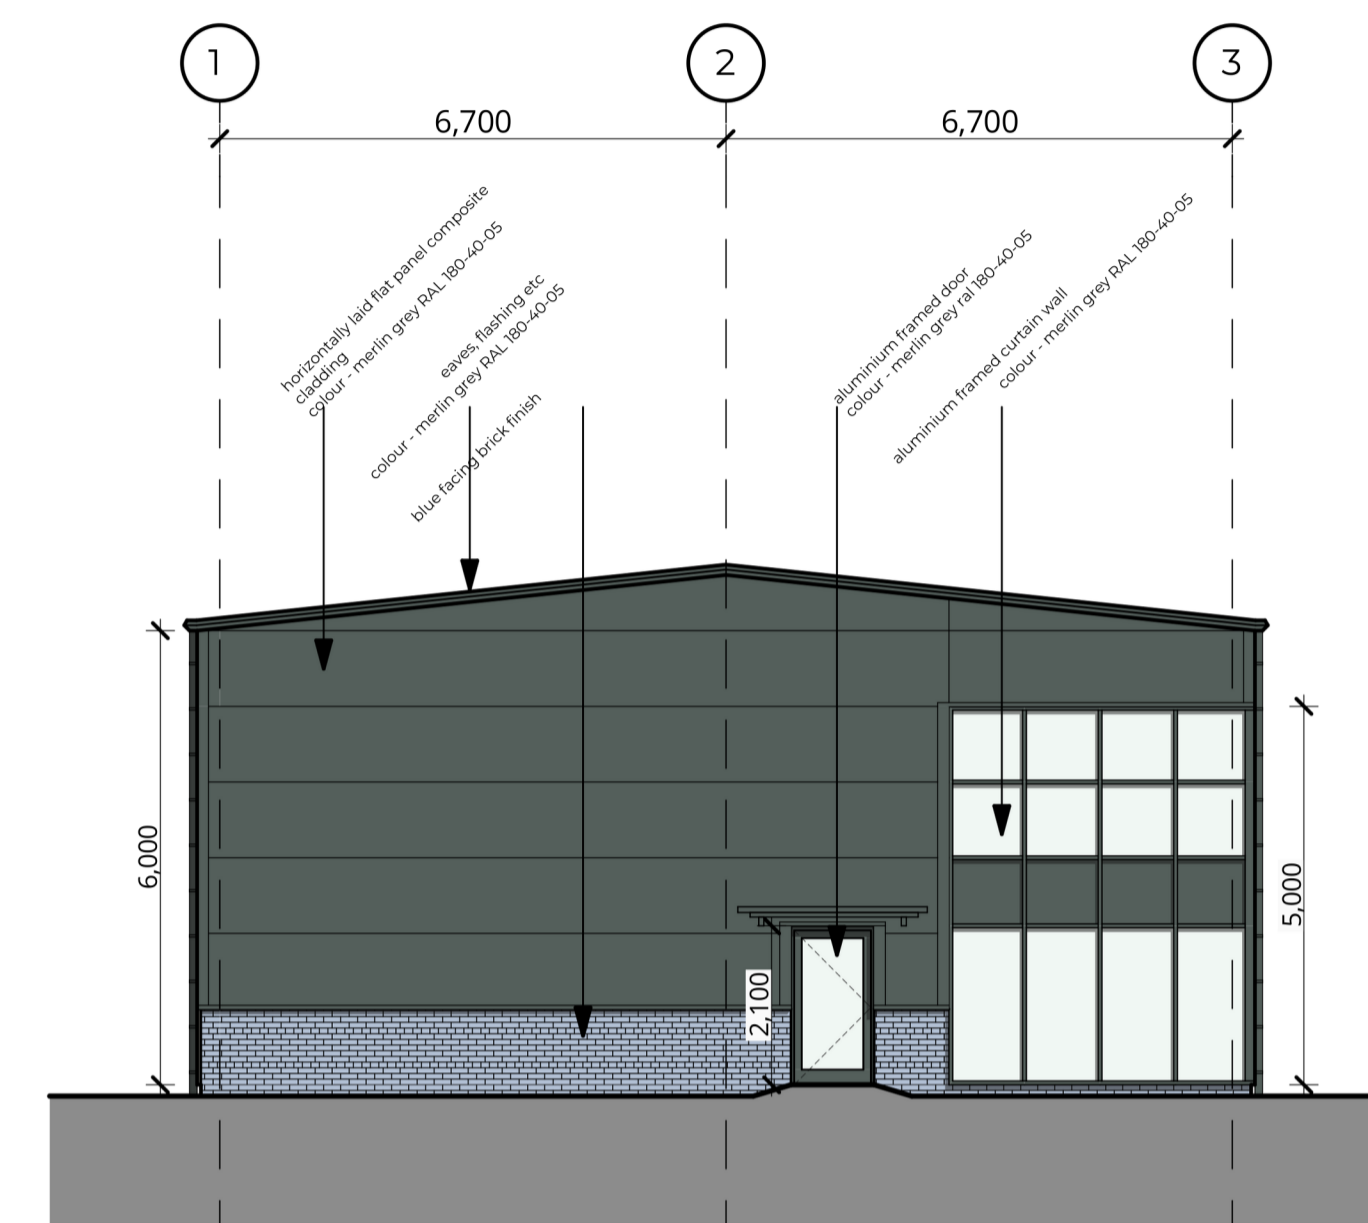


west (front) elevation 1:100

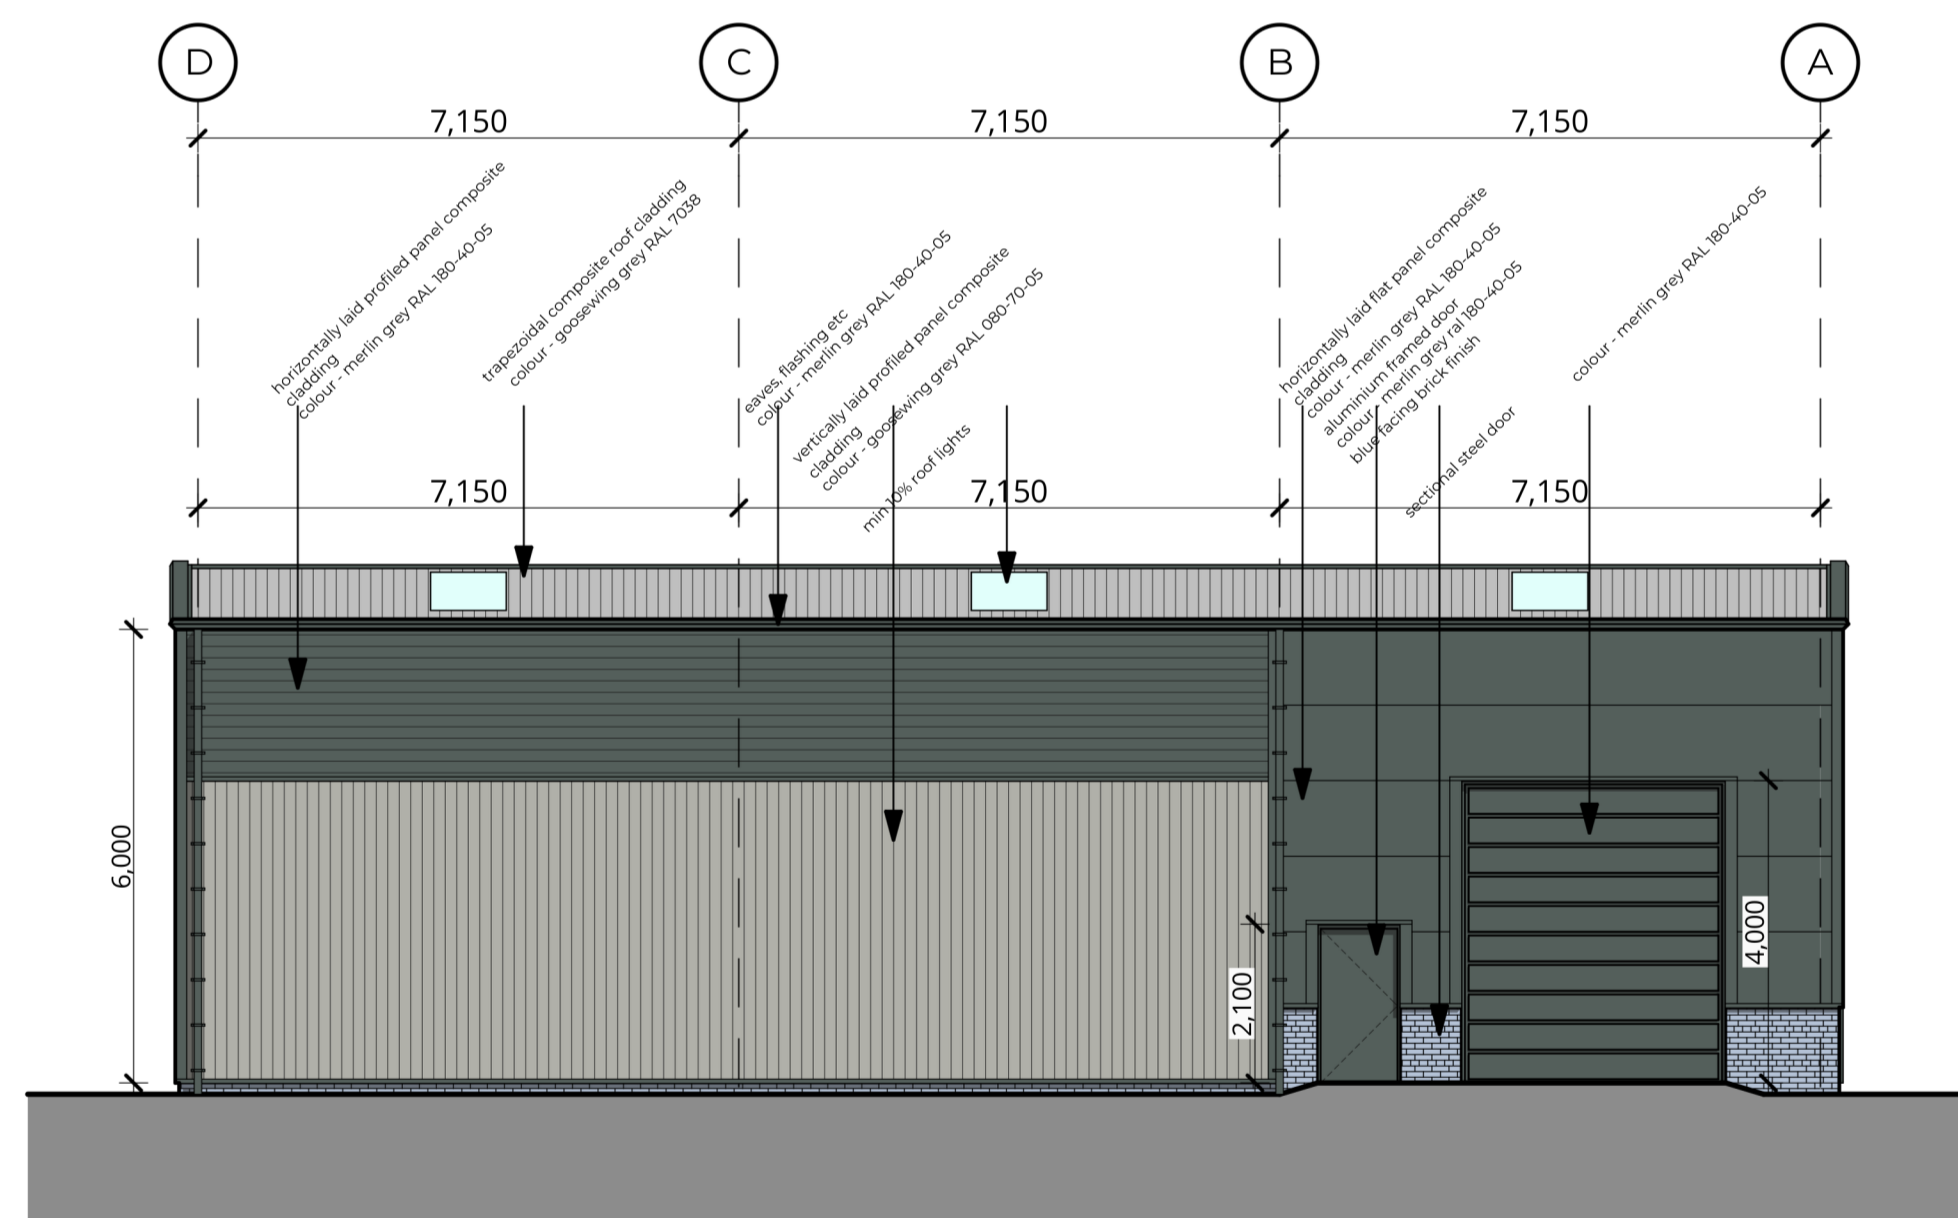

north (side) elevation 1:100

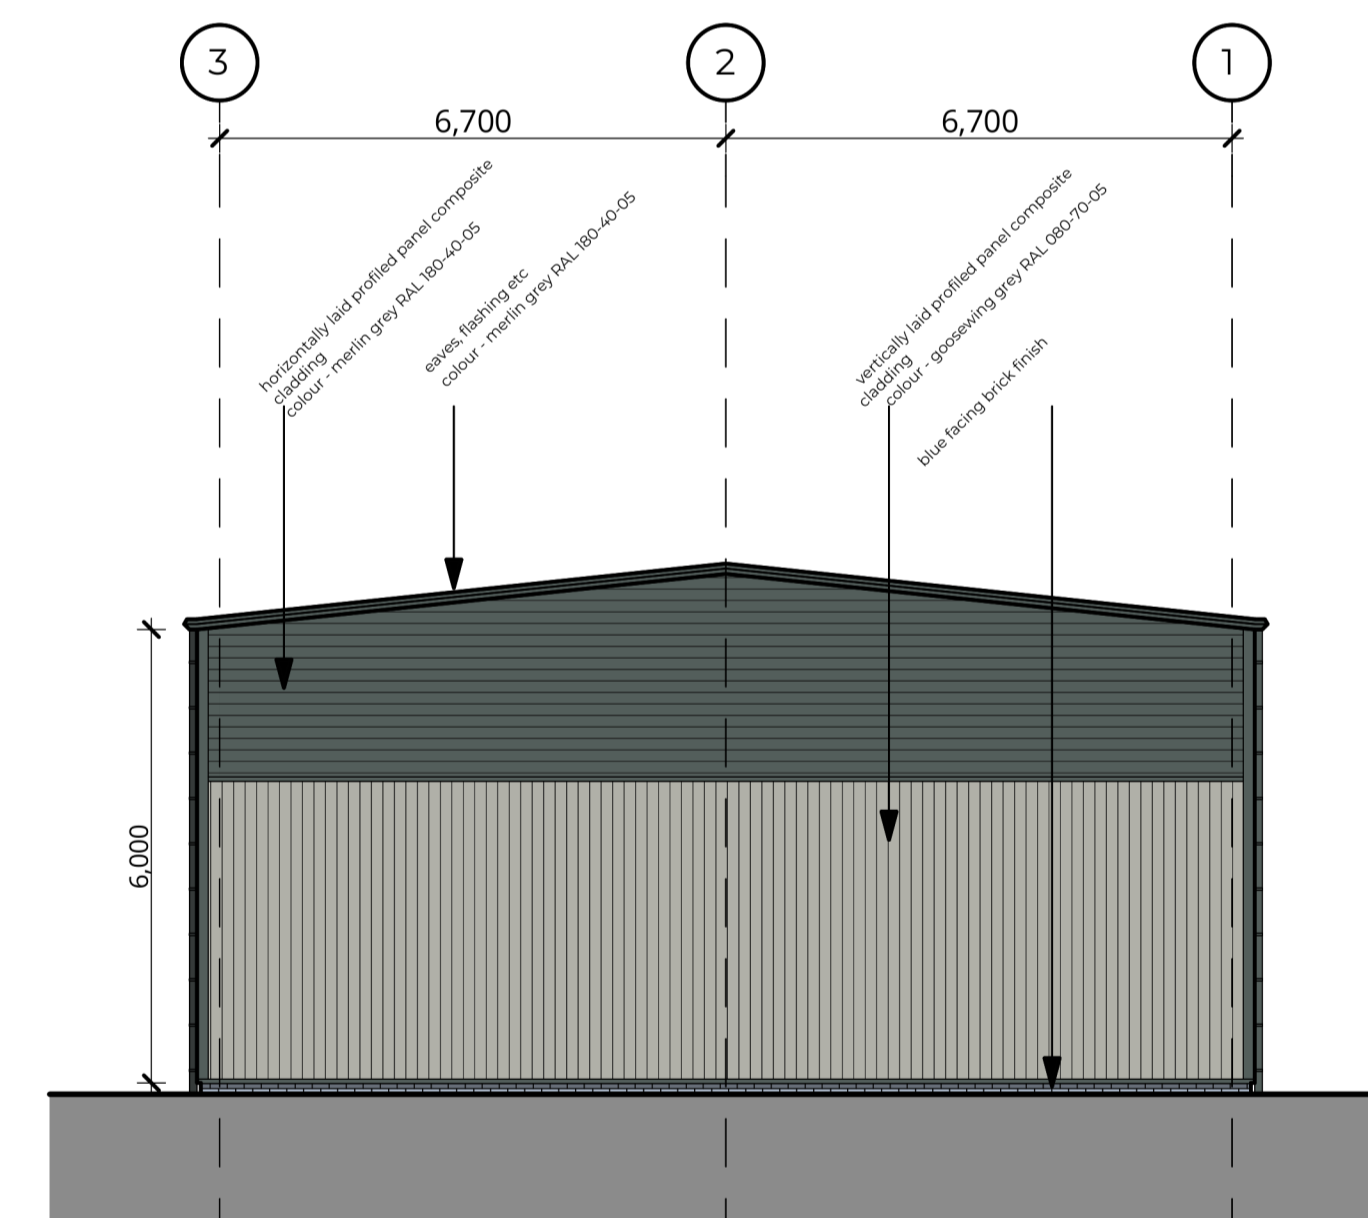

east (front) elevation 1:100

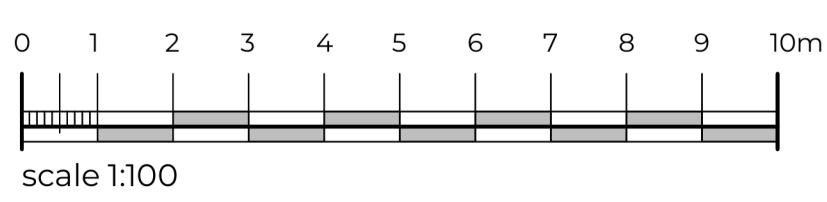

scale 1:100