



- profiled metal roof deck
- BS.15.B.26 (10% roof
- lights)
- pressed metal ceiling
- BS.00.E.55
- flat panel cladding On on
- (dark silver)
- flat panel cladding frame
- (light silver)
- aluminum ceiling system
- BS.00.E.55
- class 6A, 5004

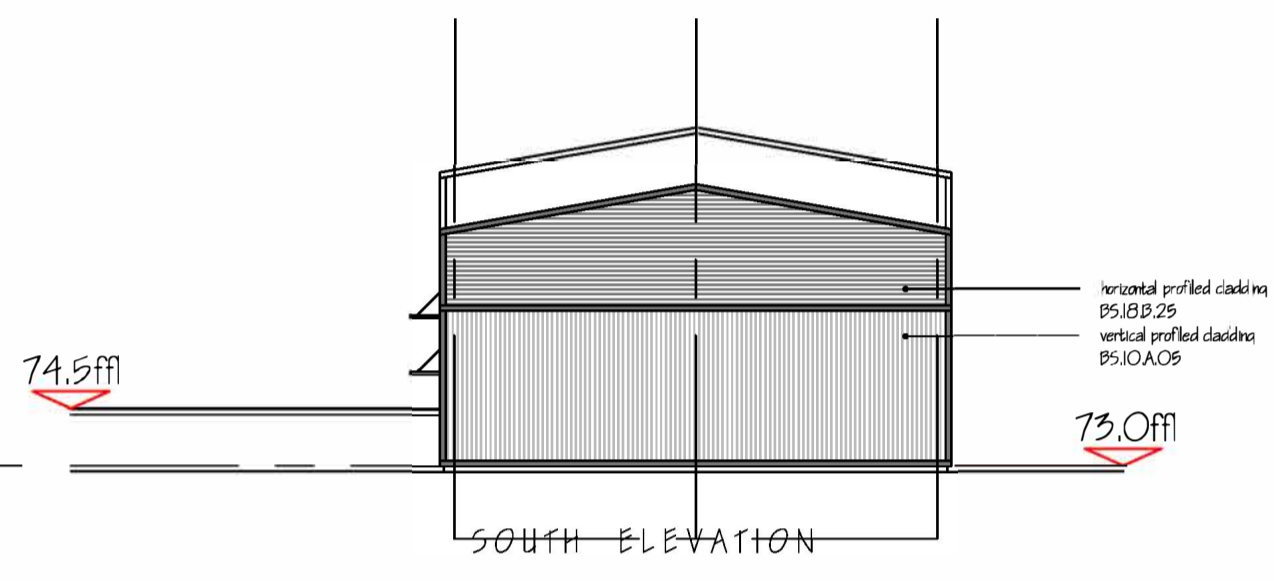

- horizontal profiled cladding
- BS.15.B.26
- vertical profiled cladding
- BS.10.A.09

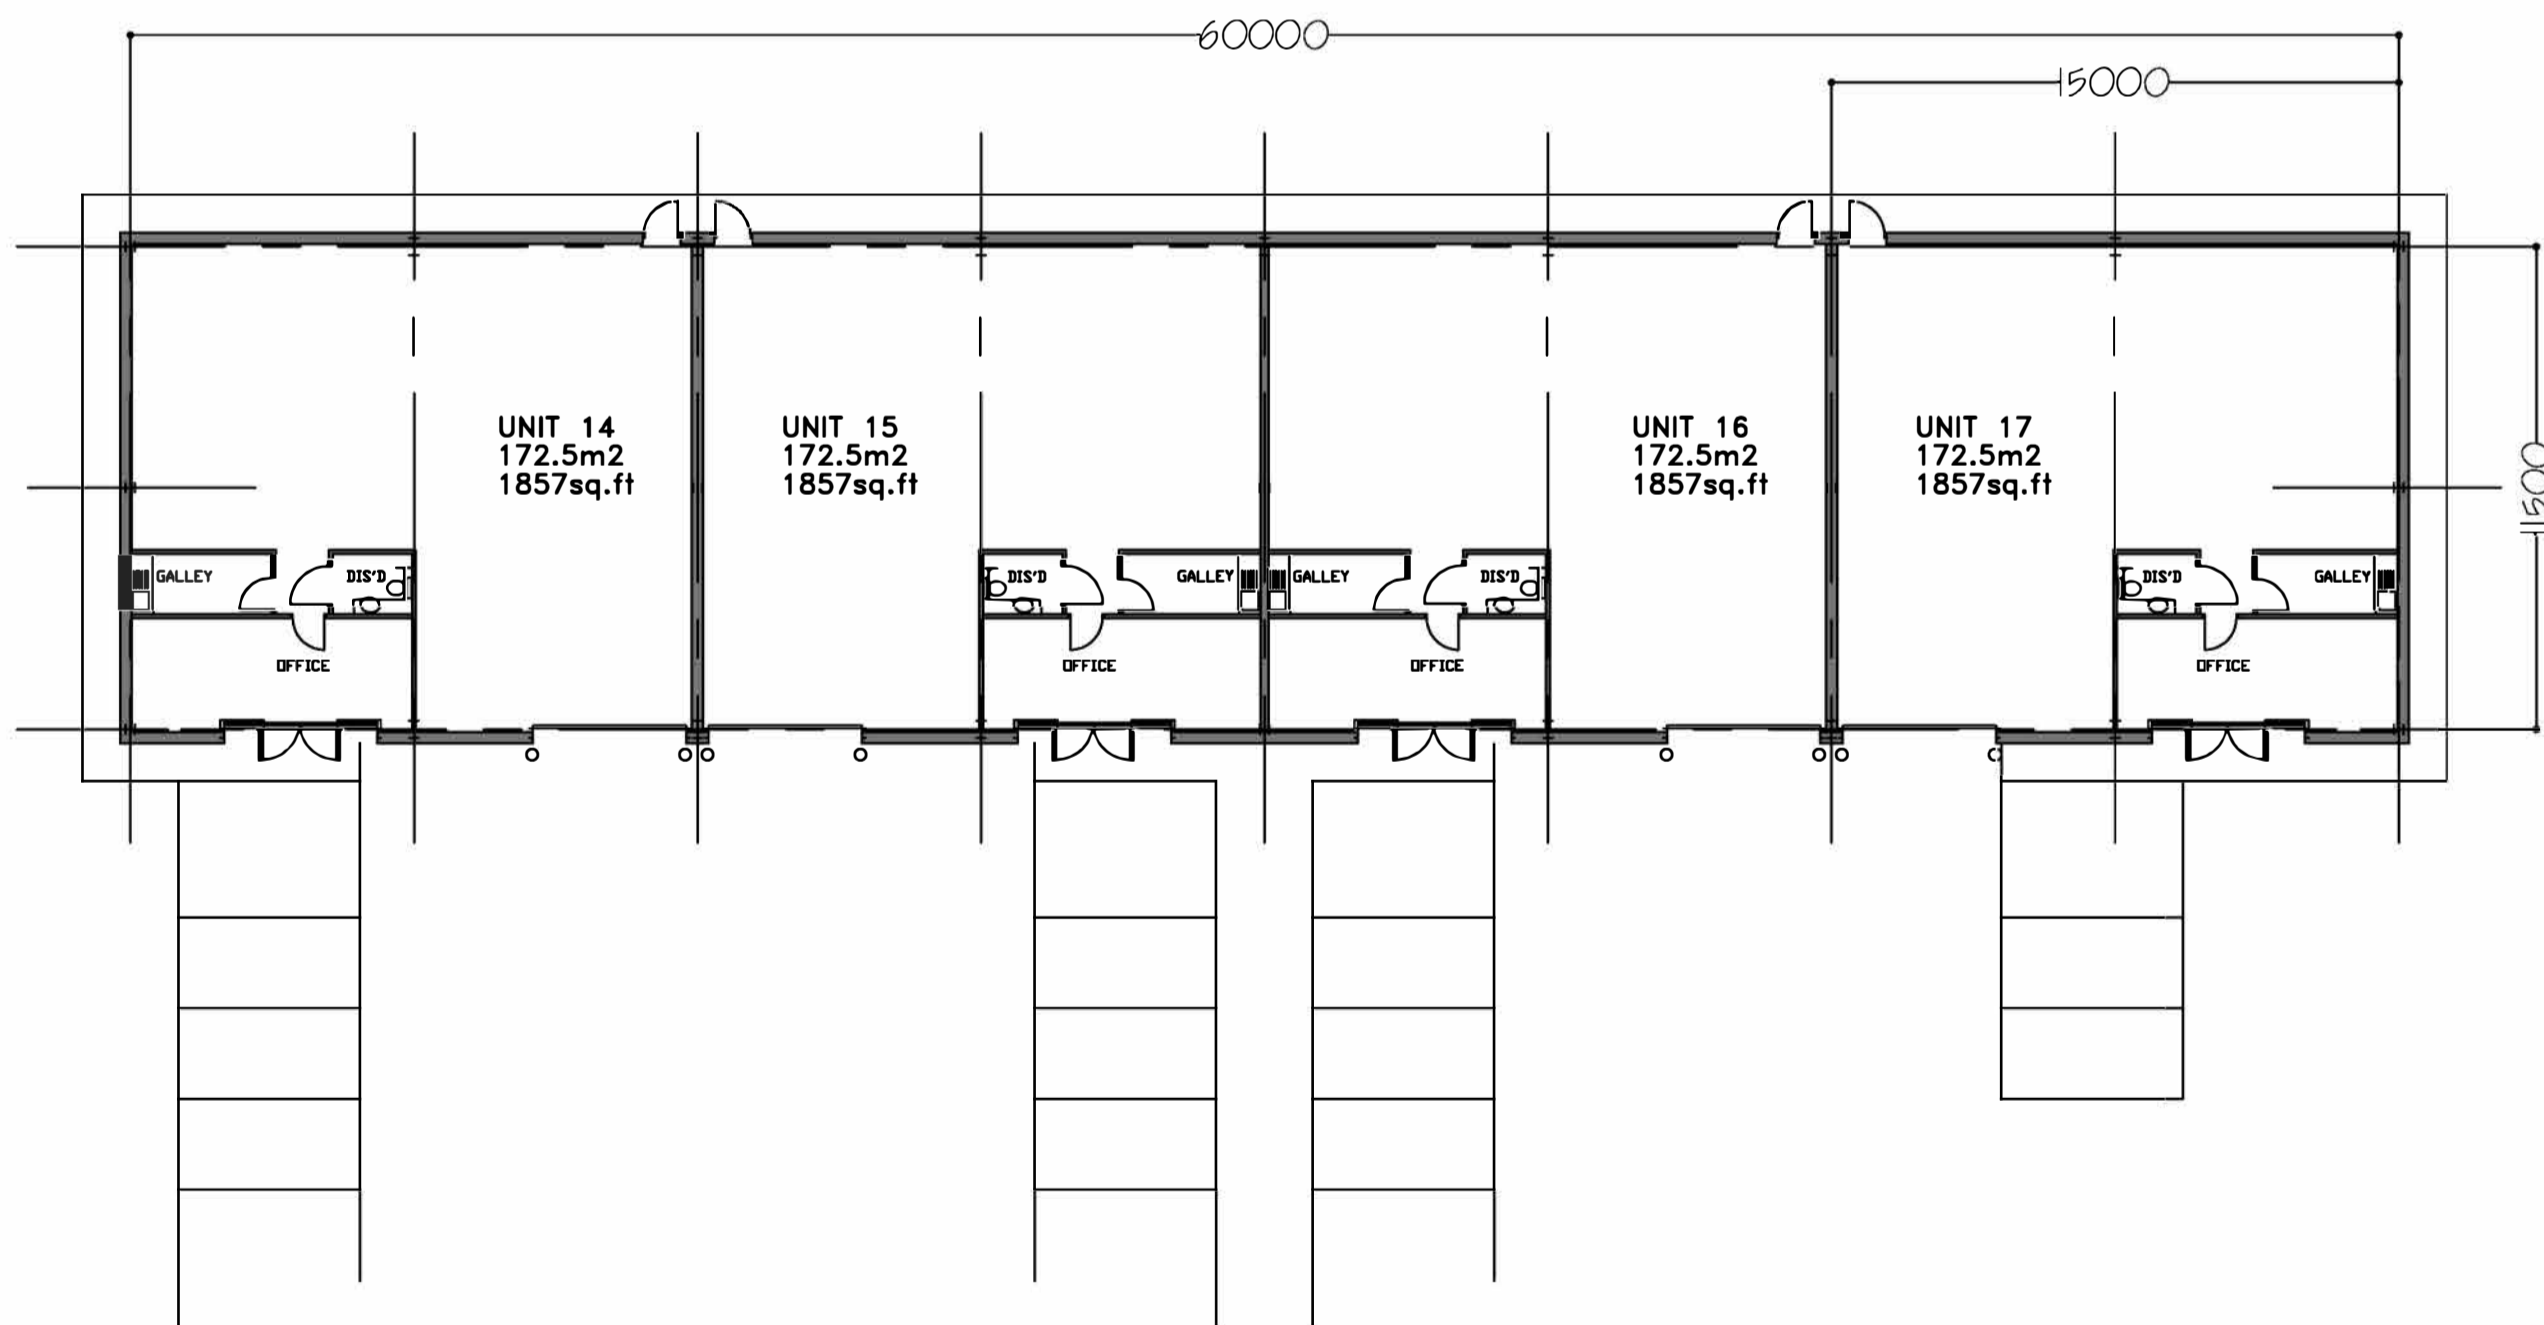

GROUND FLOOR PLAN