



proposed plans




proposed front (west) elevation

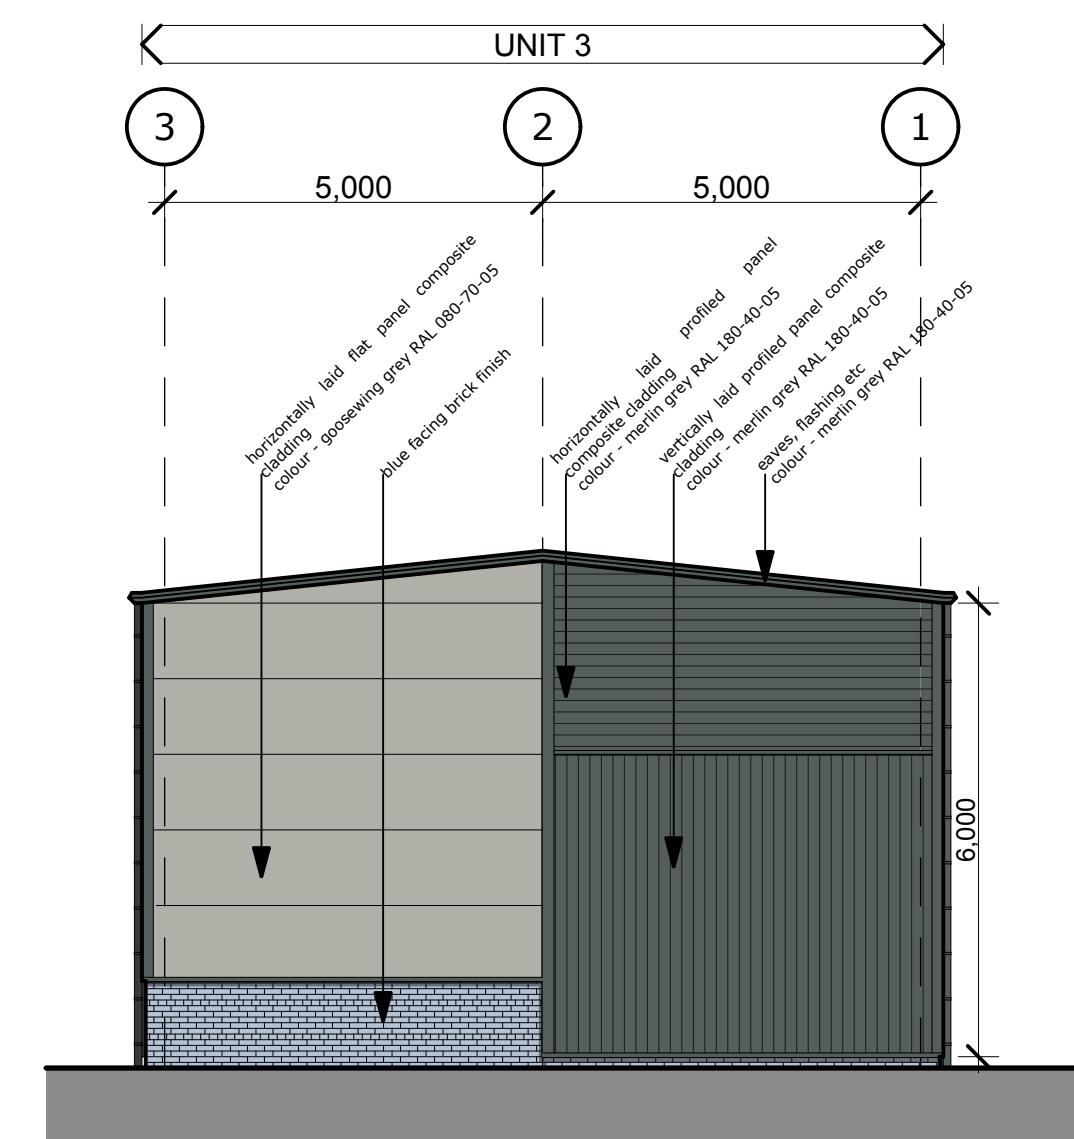

proposed side (south) elevation

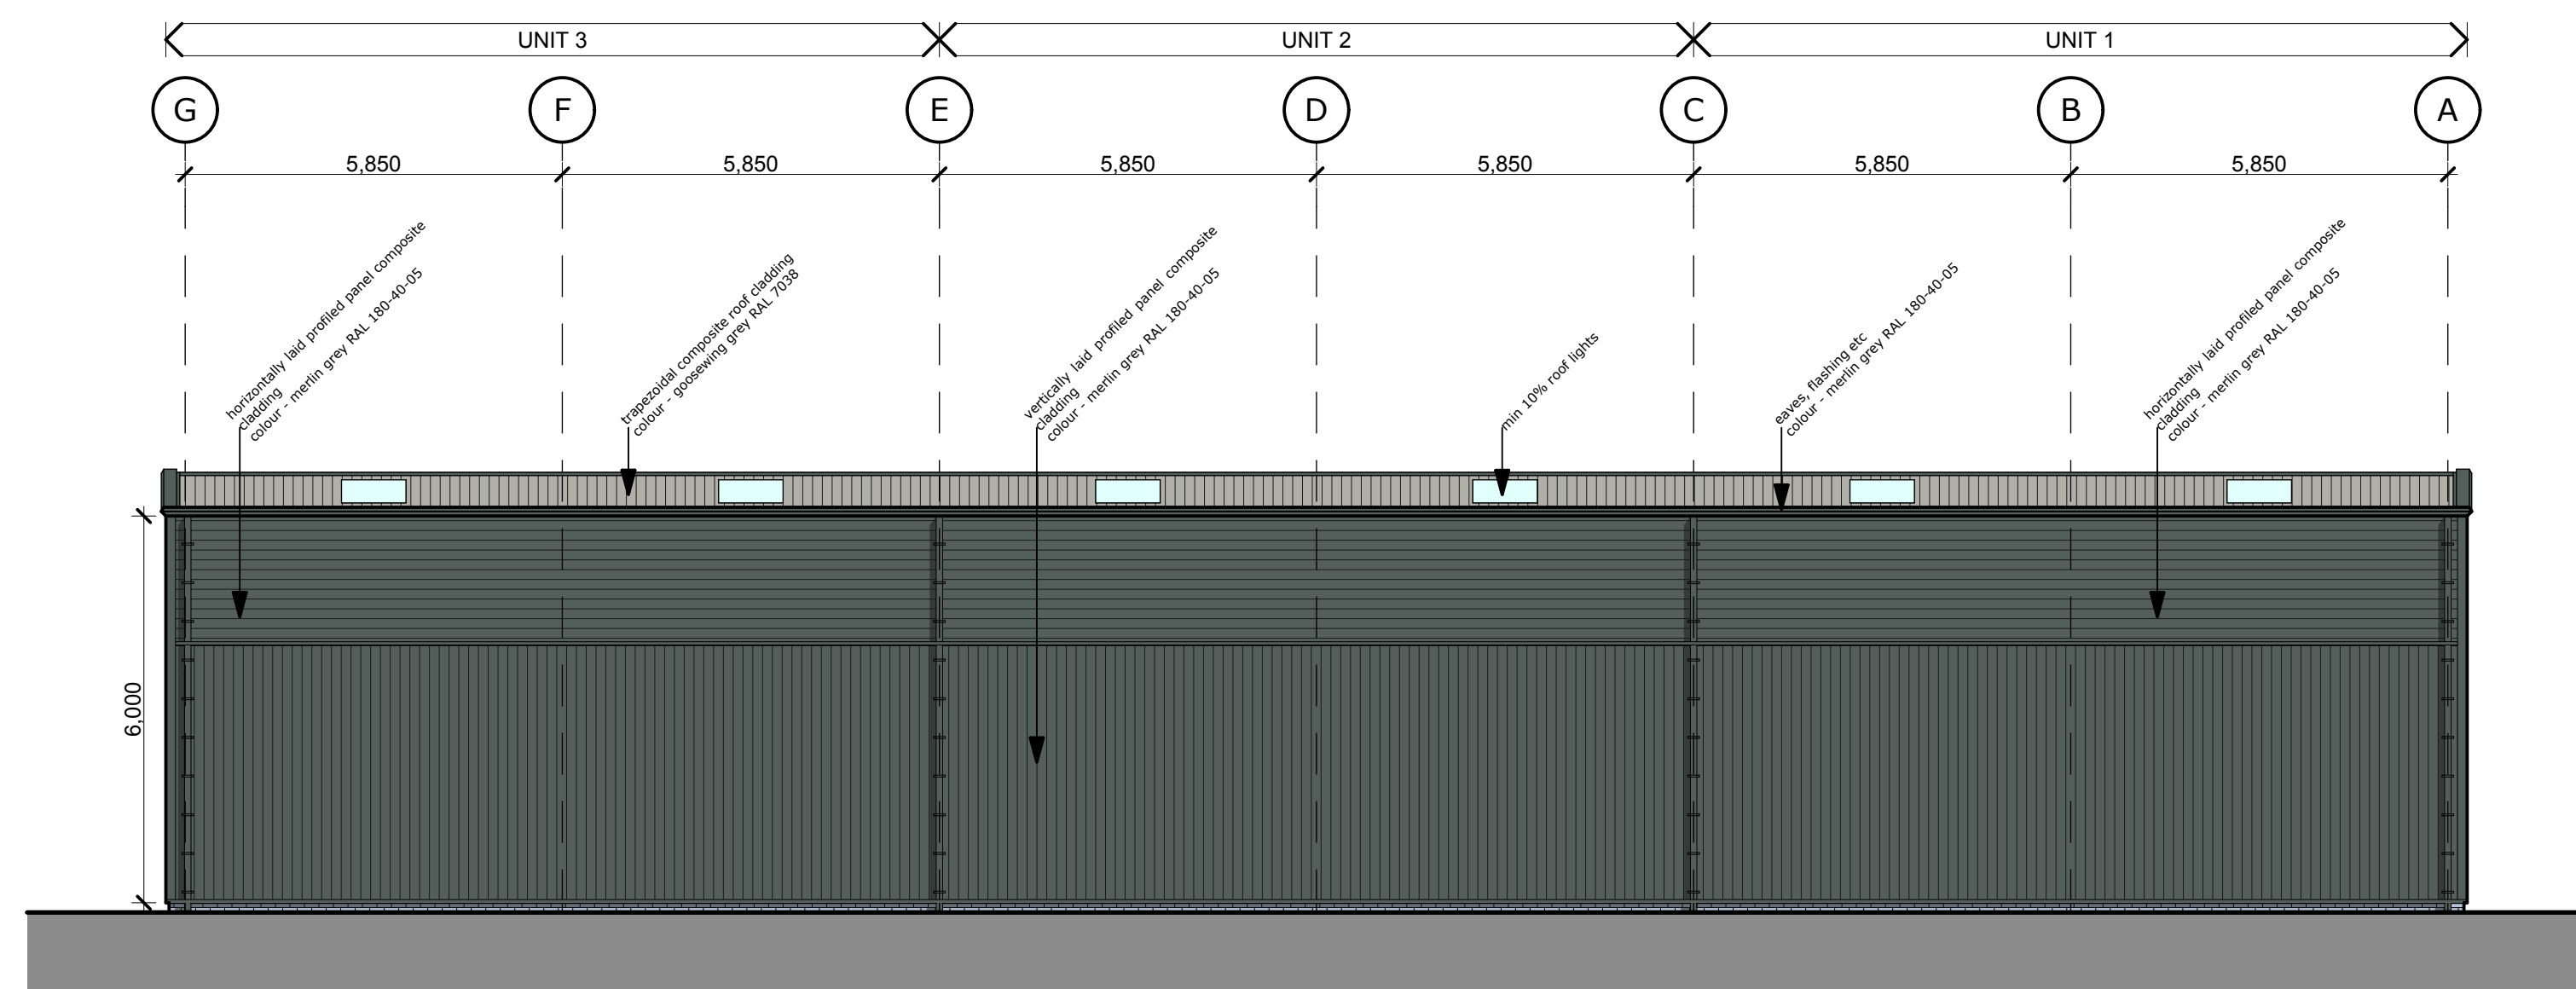

proposed rear (east) elevation

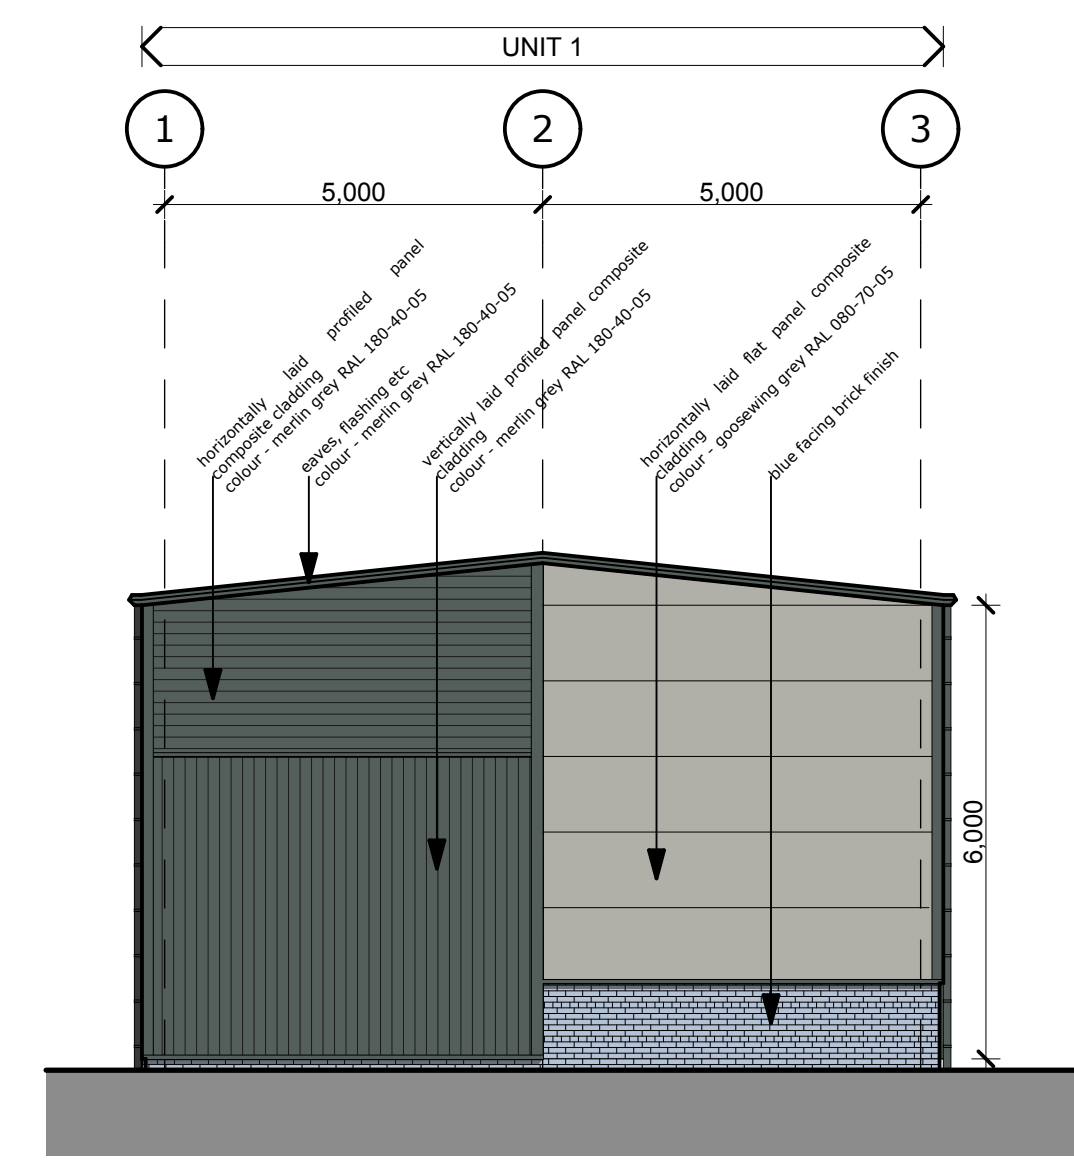

proposed side (north) elevation