




ground floor plan @ 1:100

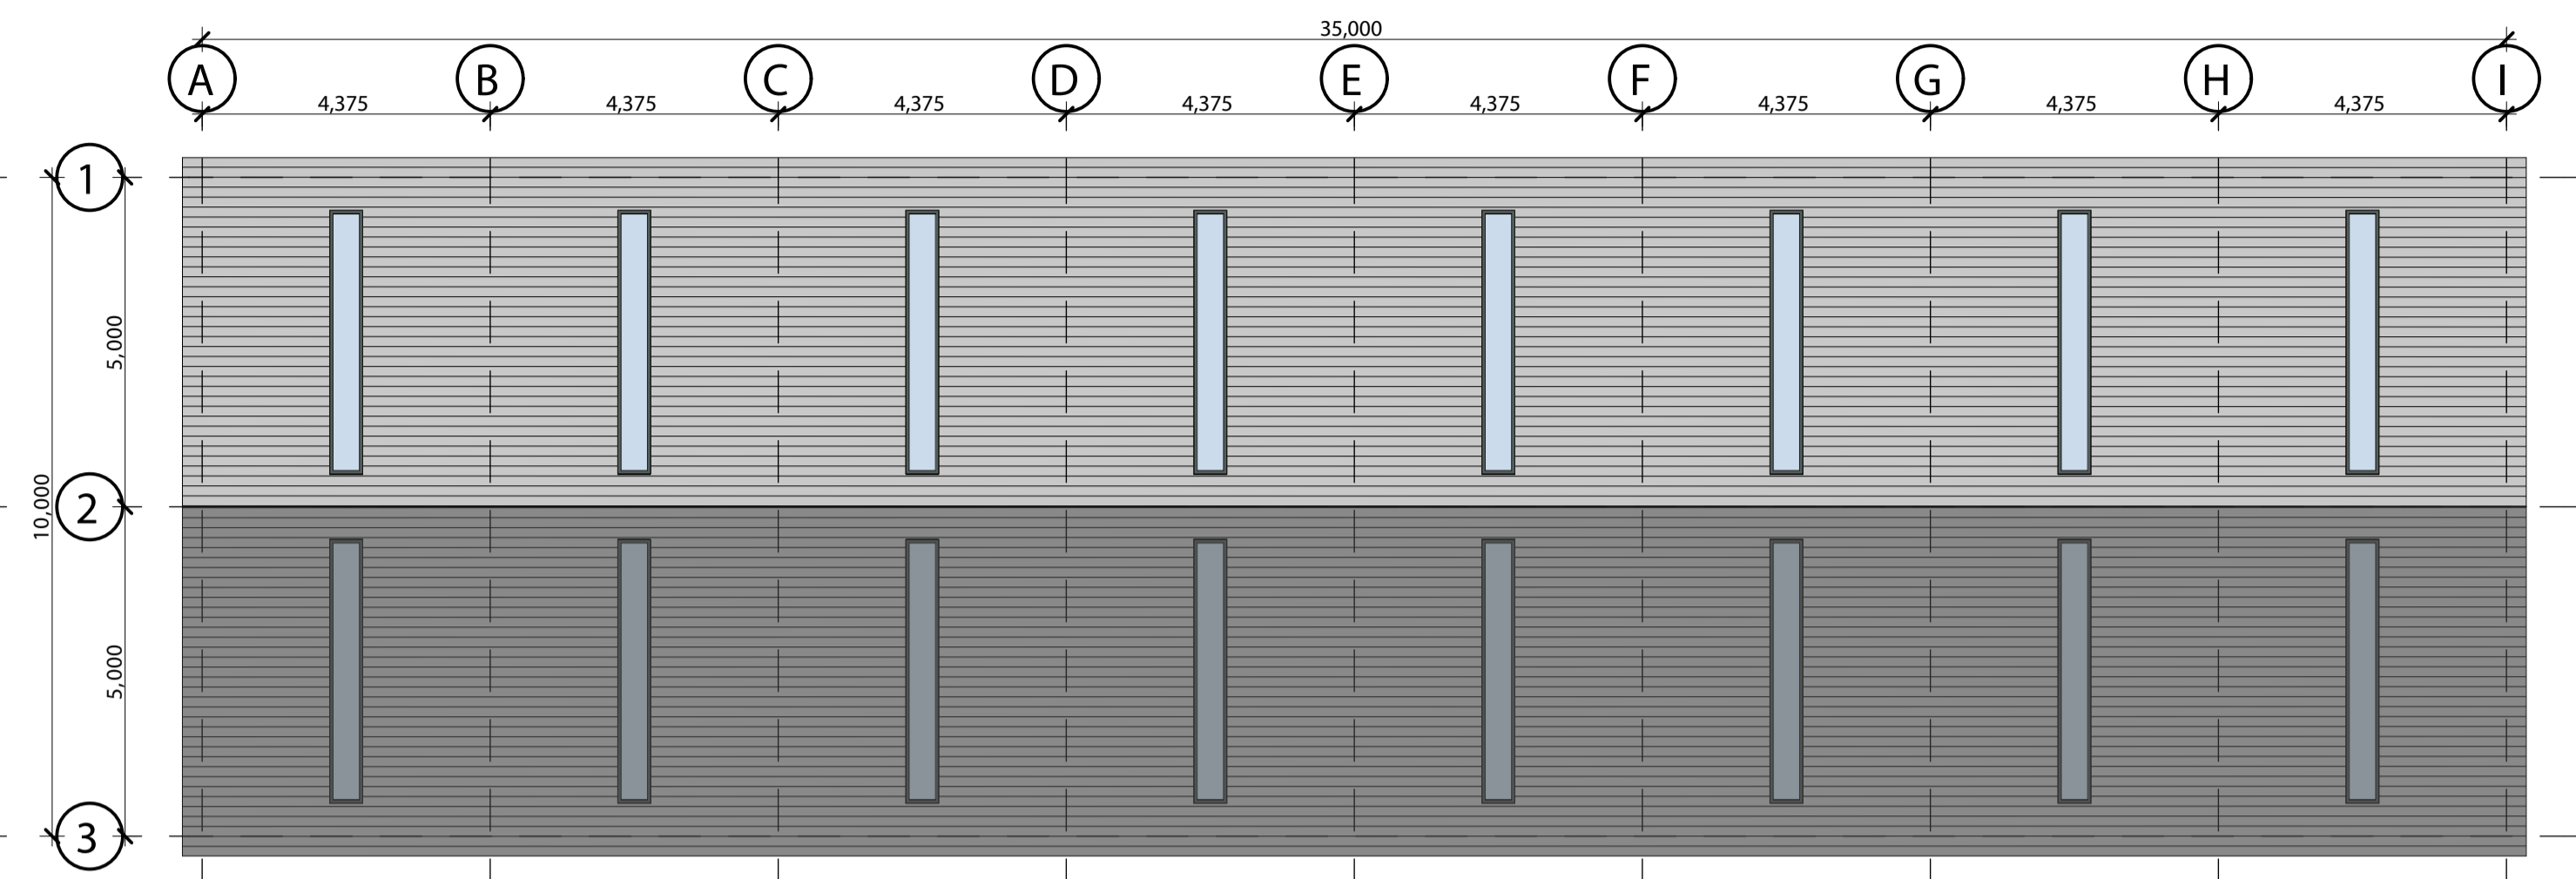


roof plan @ 1:100

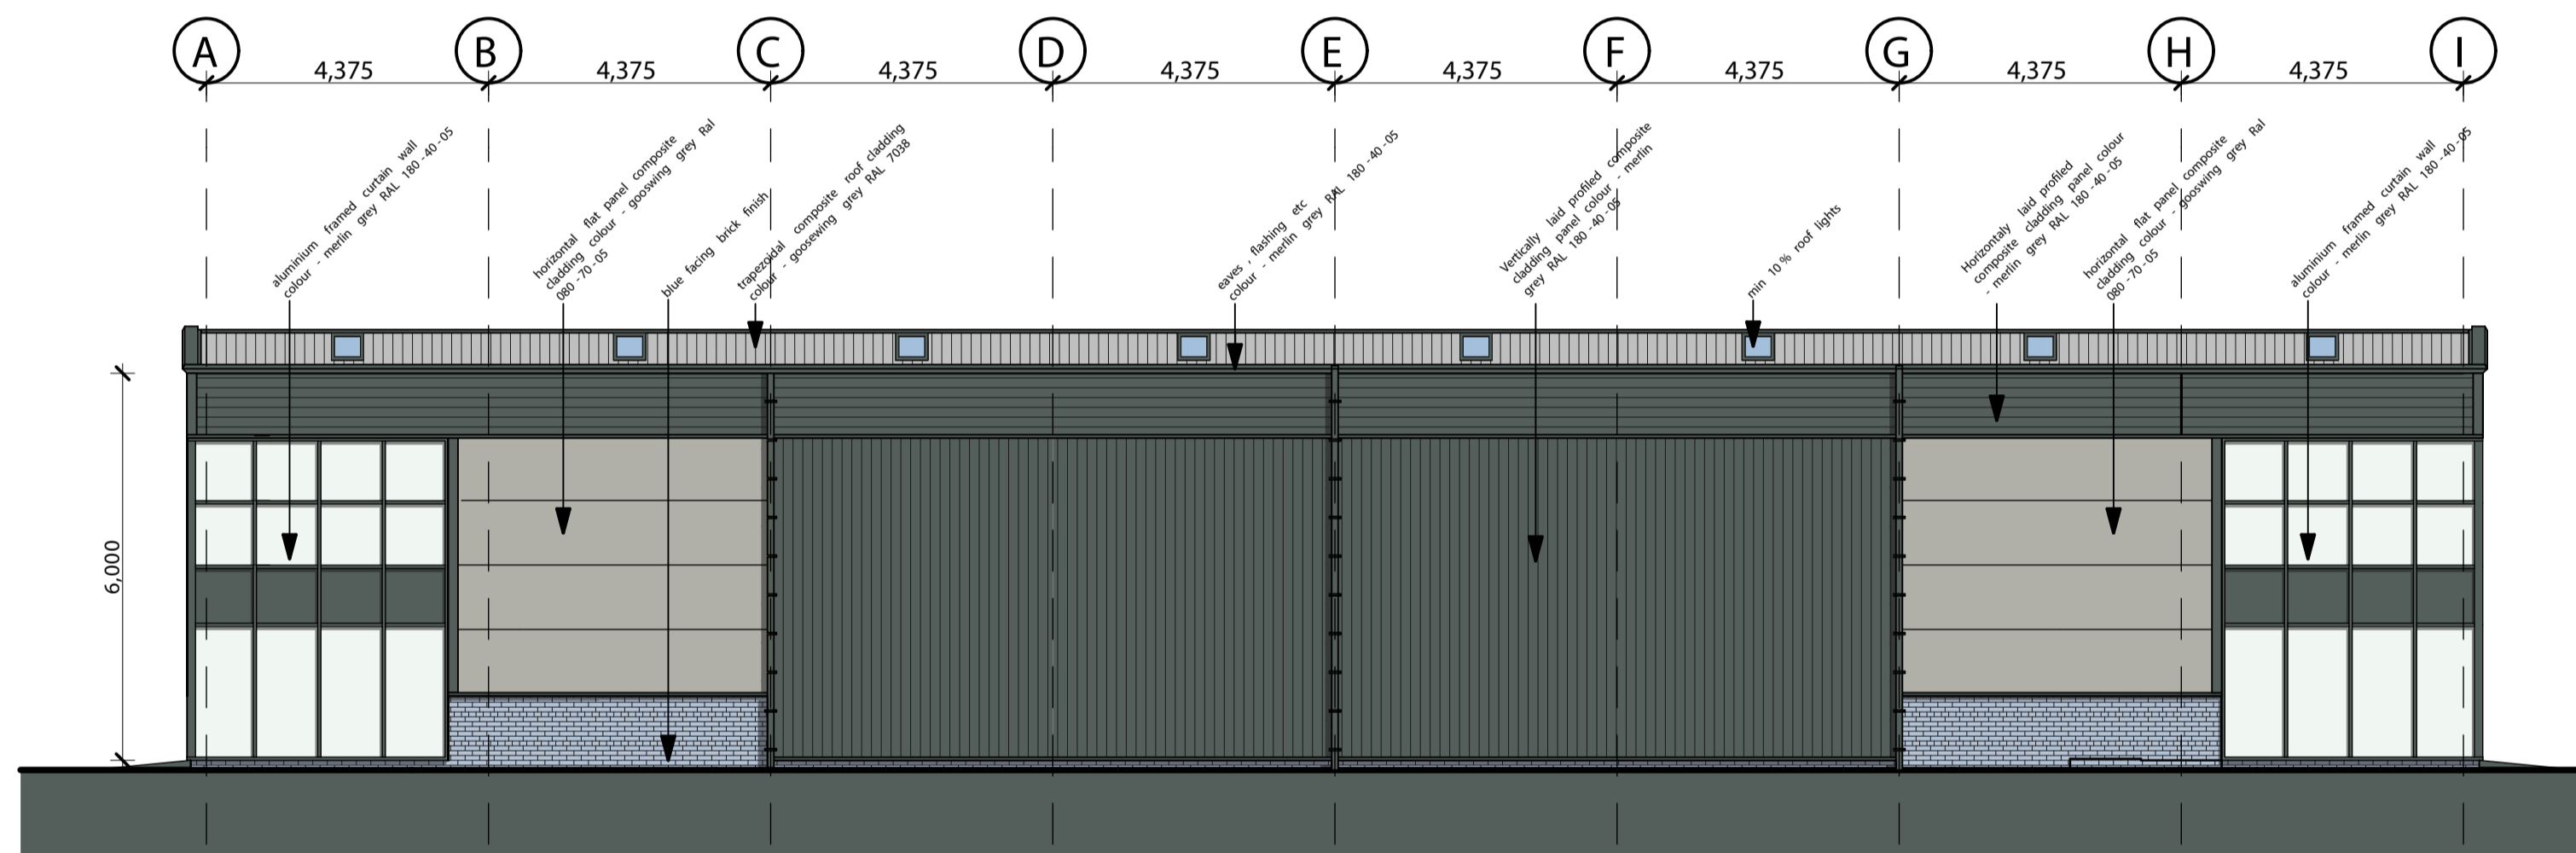


north east elevation 1:100

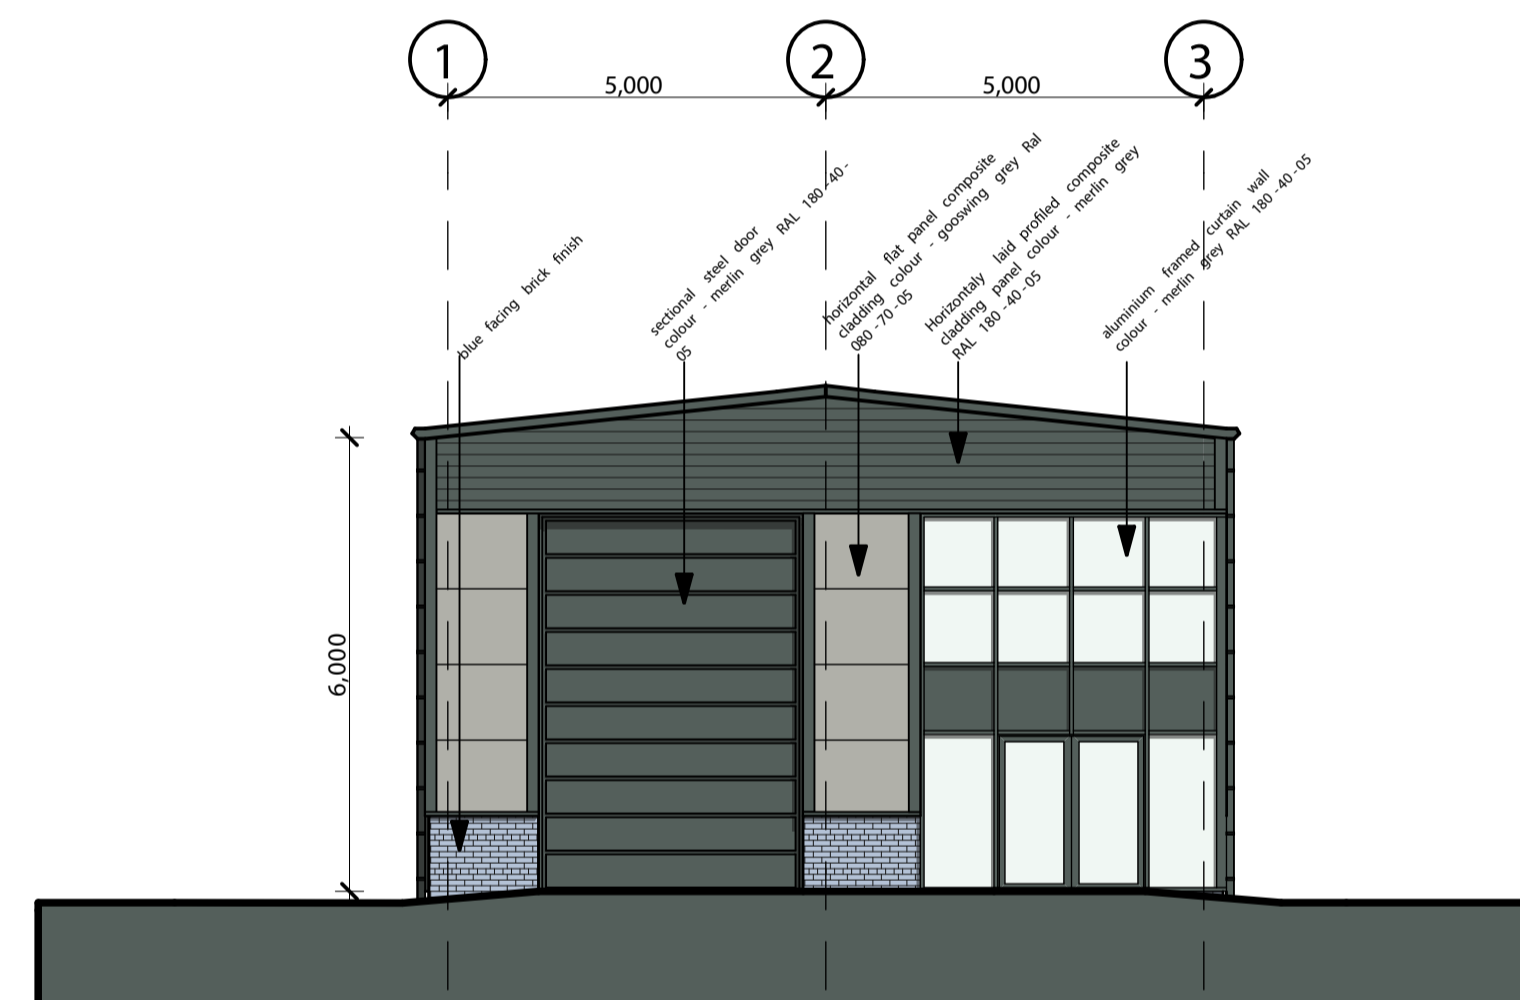

south east elevation @ 1:100

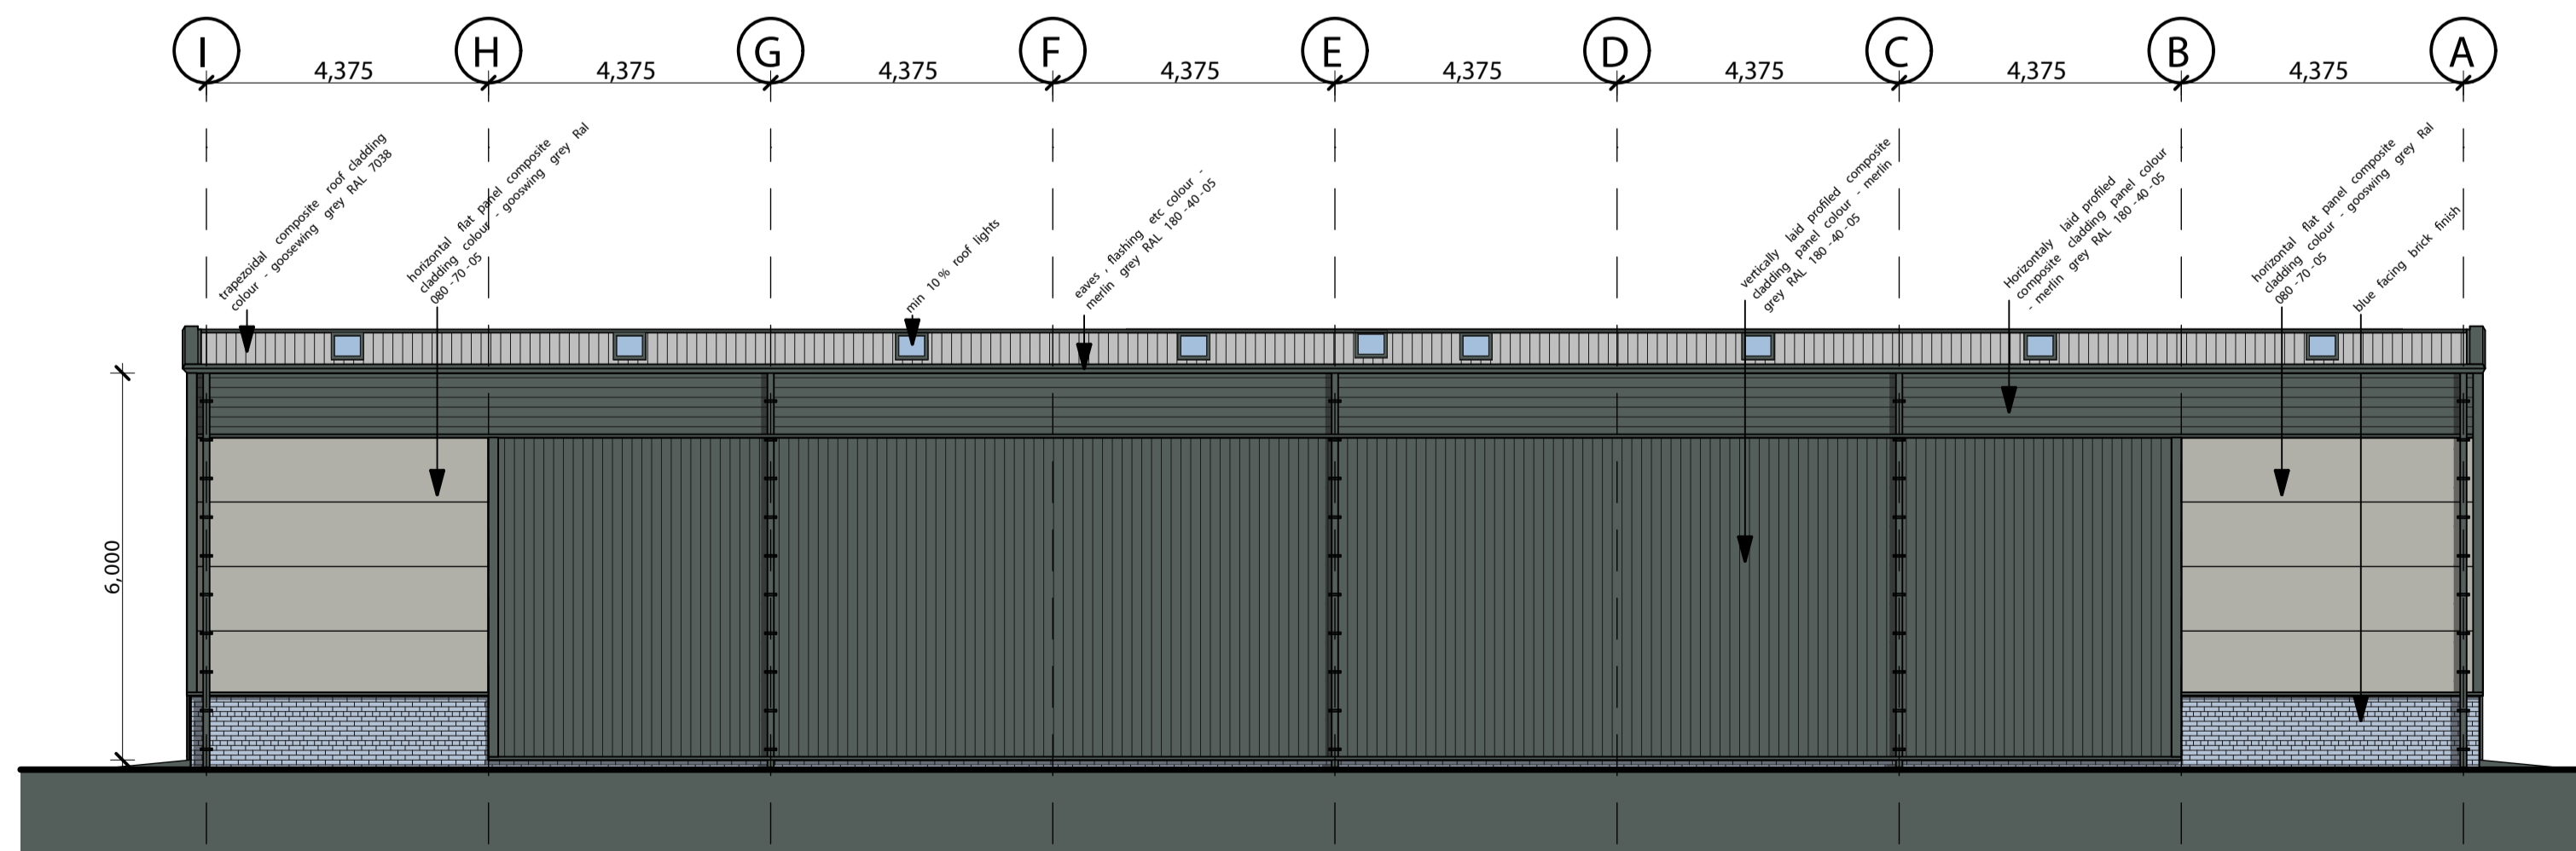

south west elevation 1:100

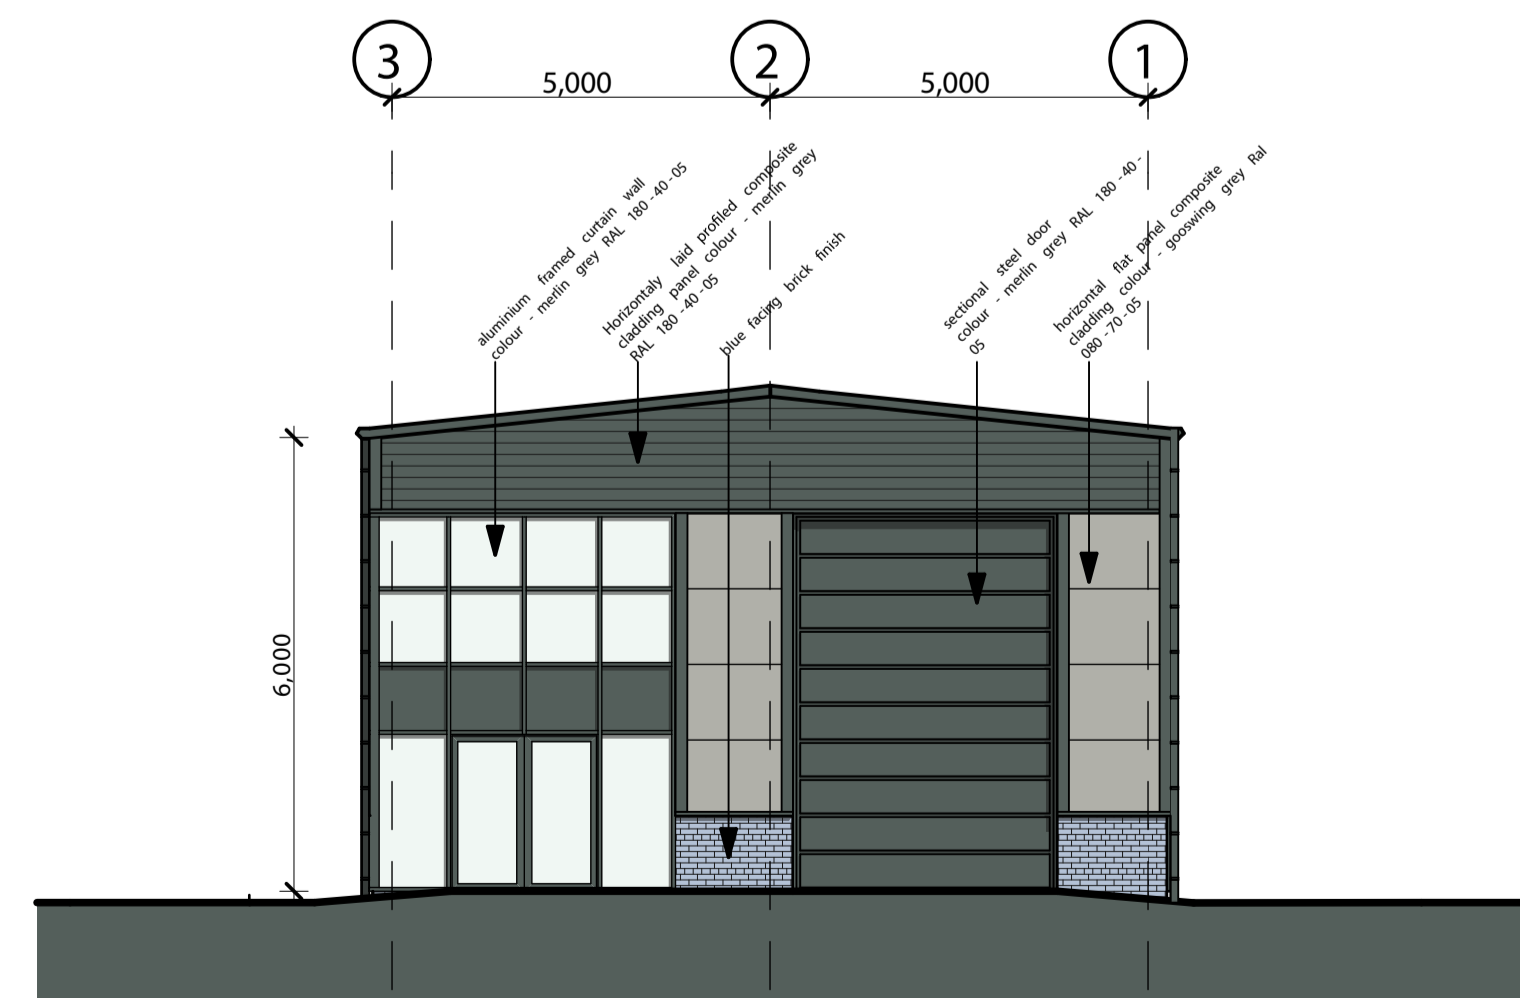

north west elevation @ 1:100