




ground floor plan 1:100

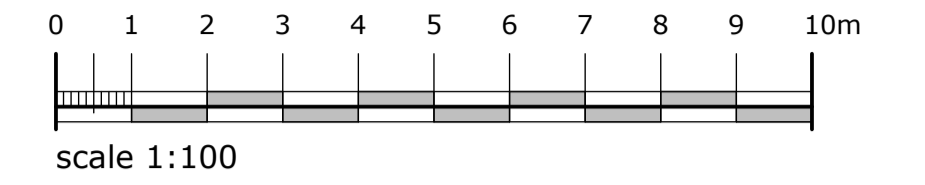


front (south) elevation 1:100

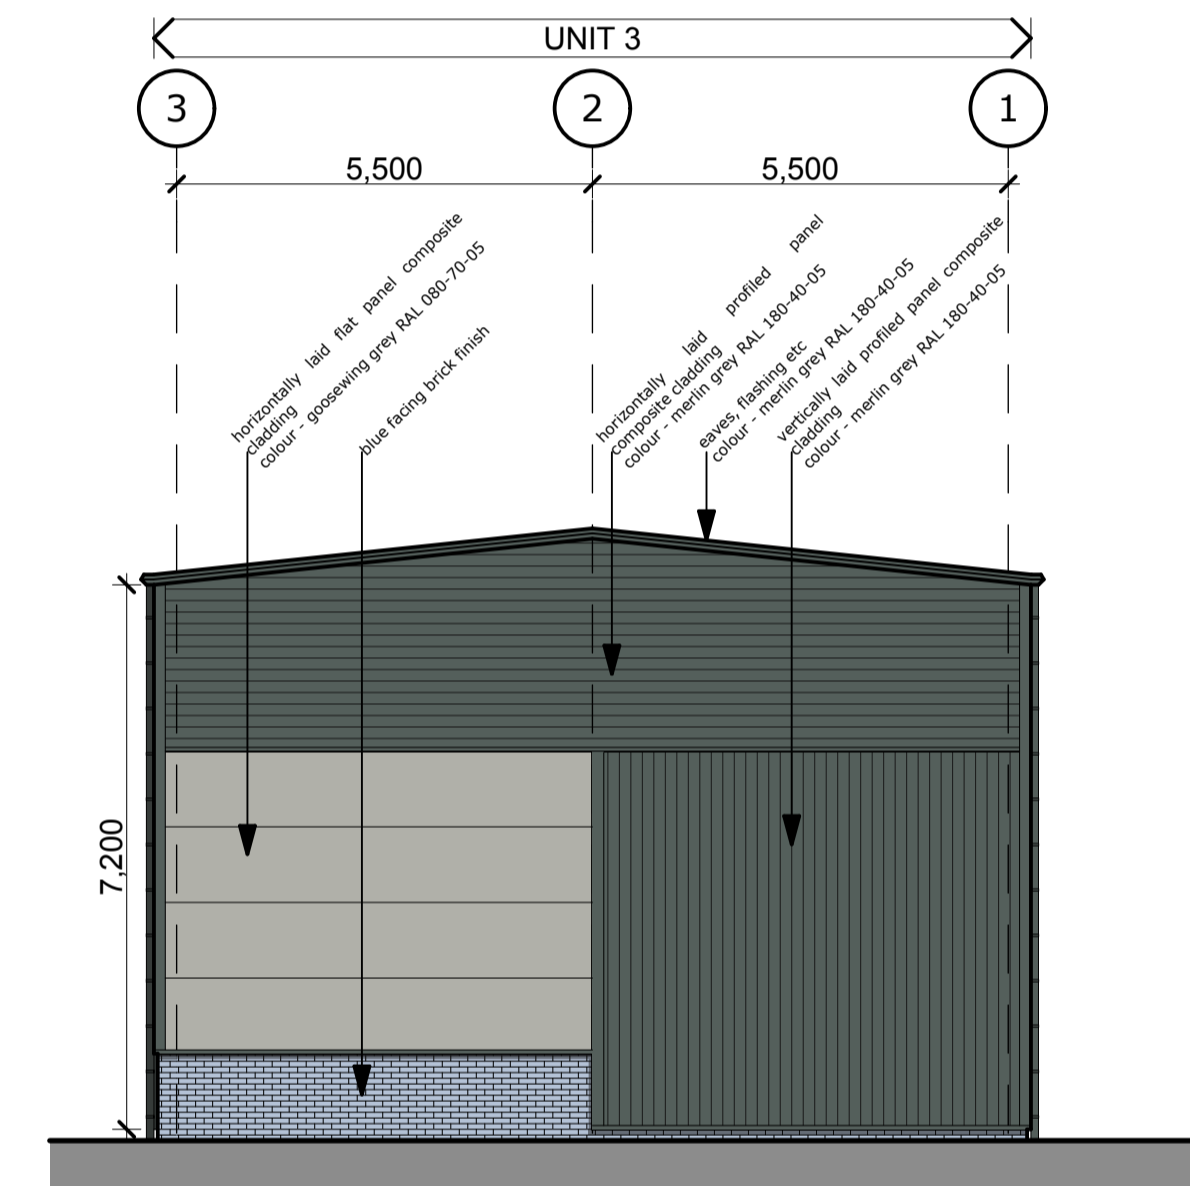

side (east) elevation 1:100

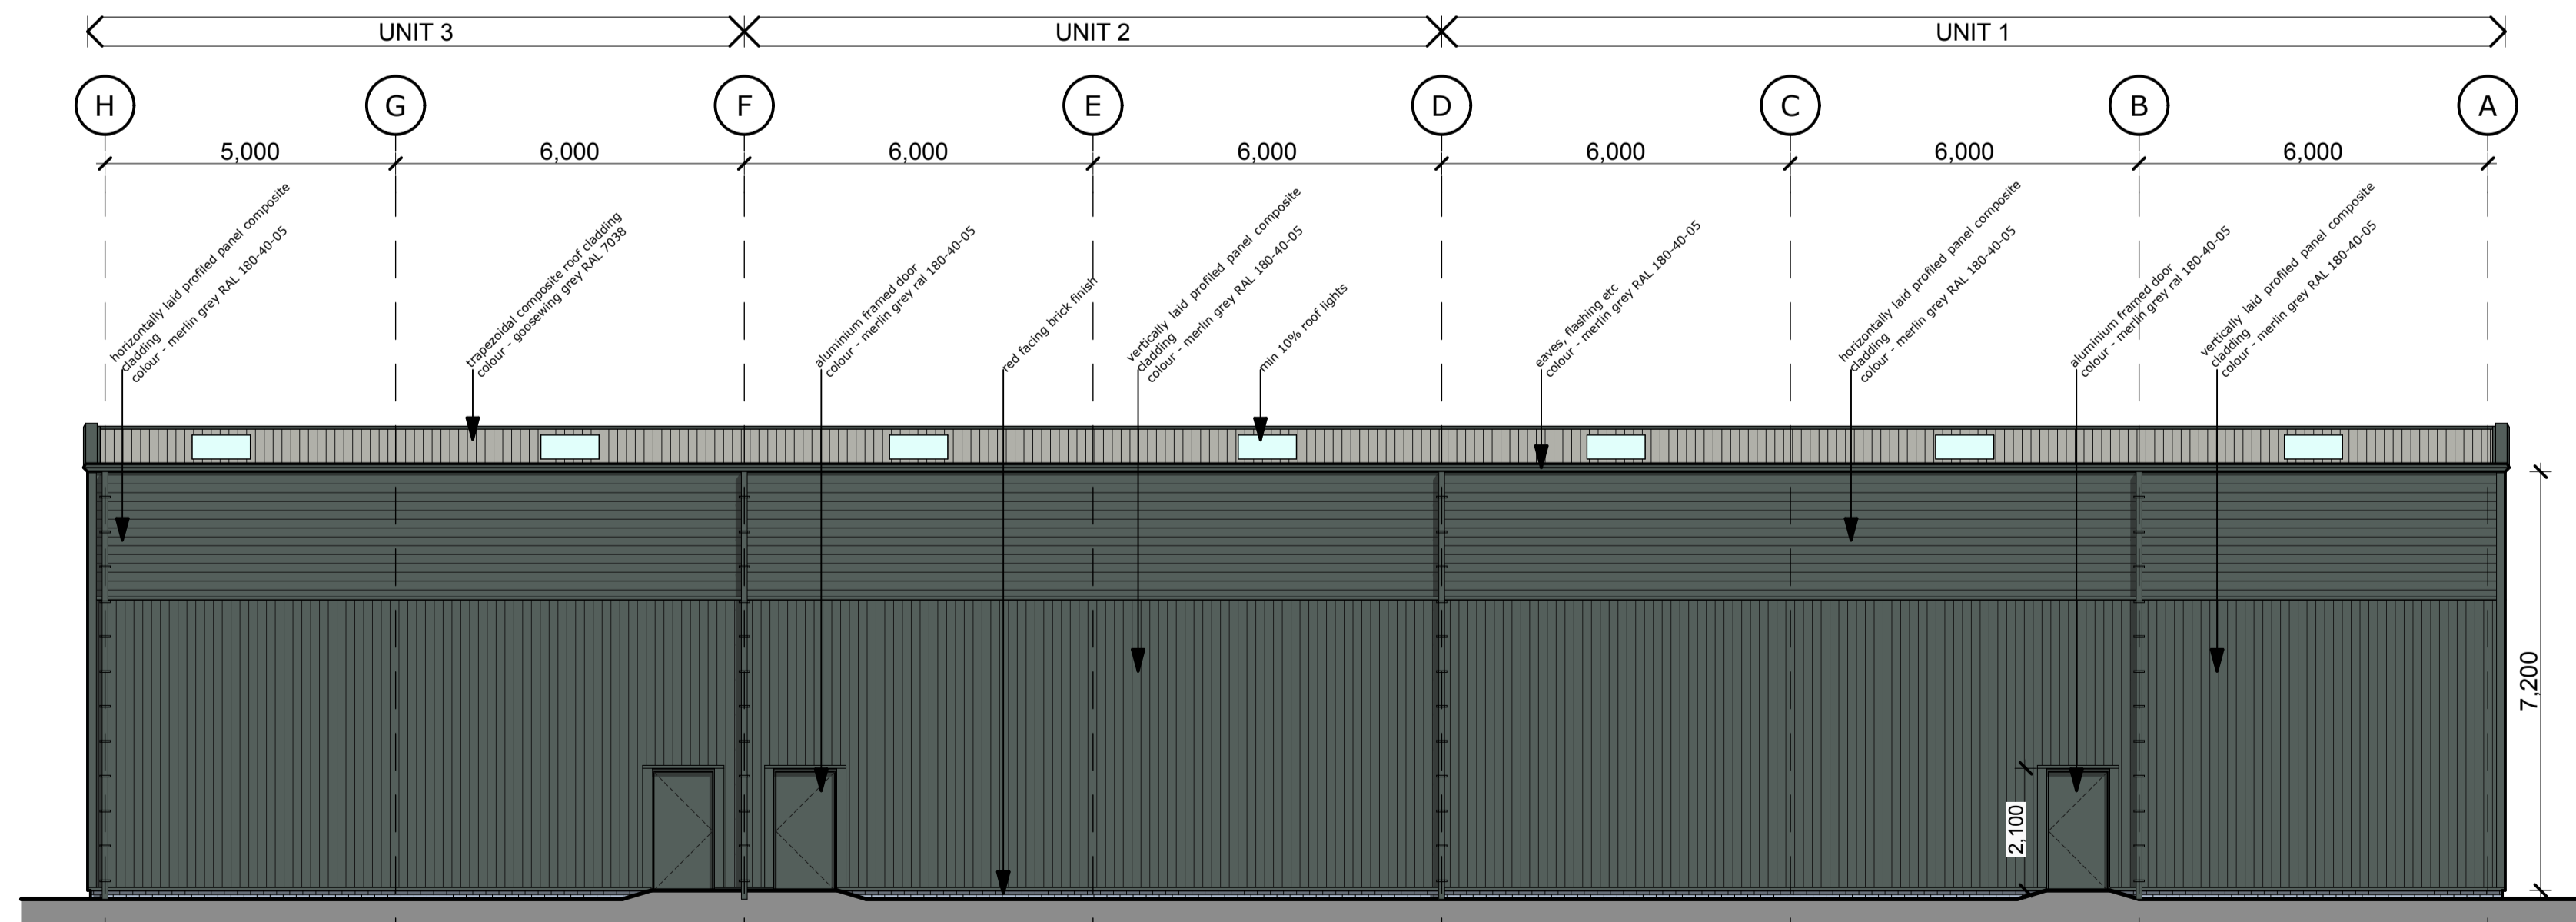

rear (north) elevation 1:100

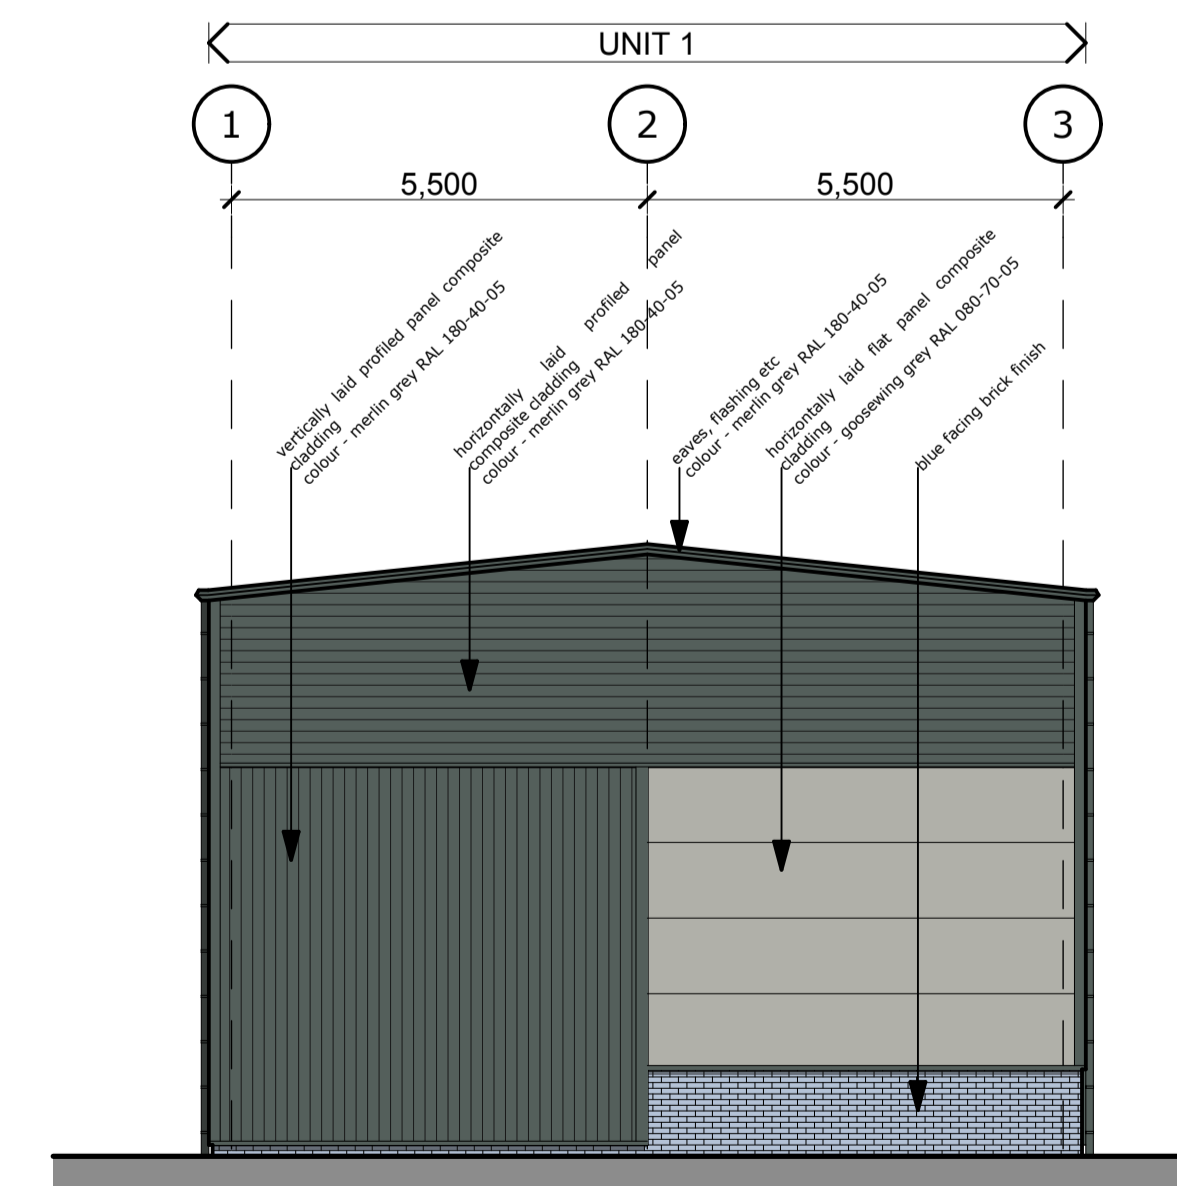

side (west) elevation 1:100